


PLAN OF LAND TO BE ACQUIRED PERMANENTLY FOR REGULARISATION OF BASANTAPUR-SQ-COLONY IN MOUZA:- ① PARULBONA-NO-147 ② SINGDANGA-NO-148 P.S.-KHAYRASOLE.

DIST.-BIRBHUM

SCALE:- 330'0"=1"

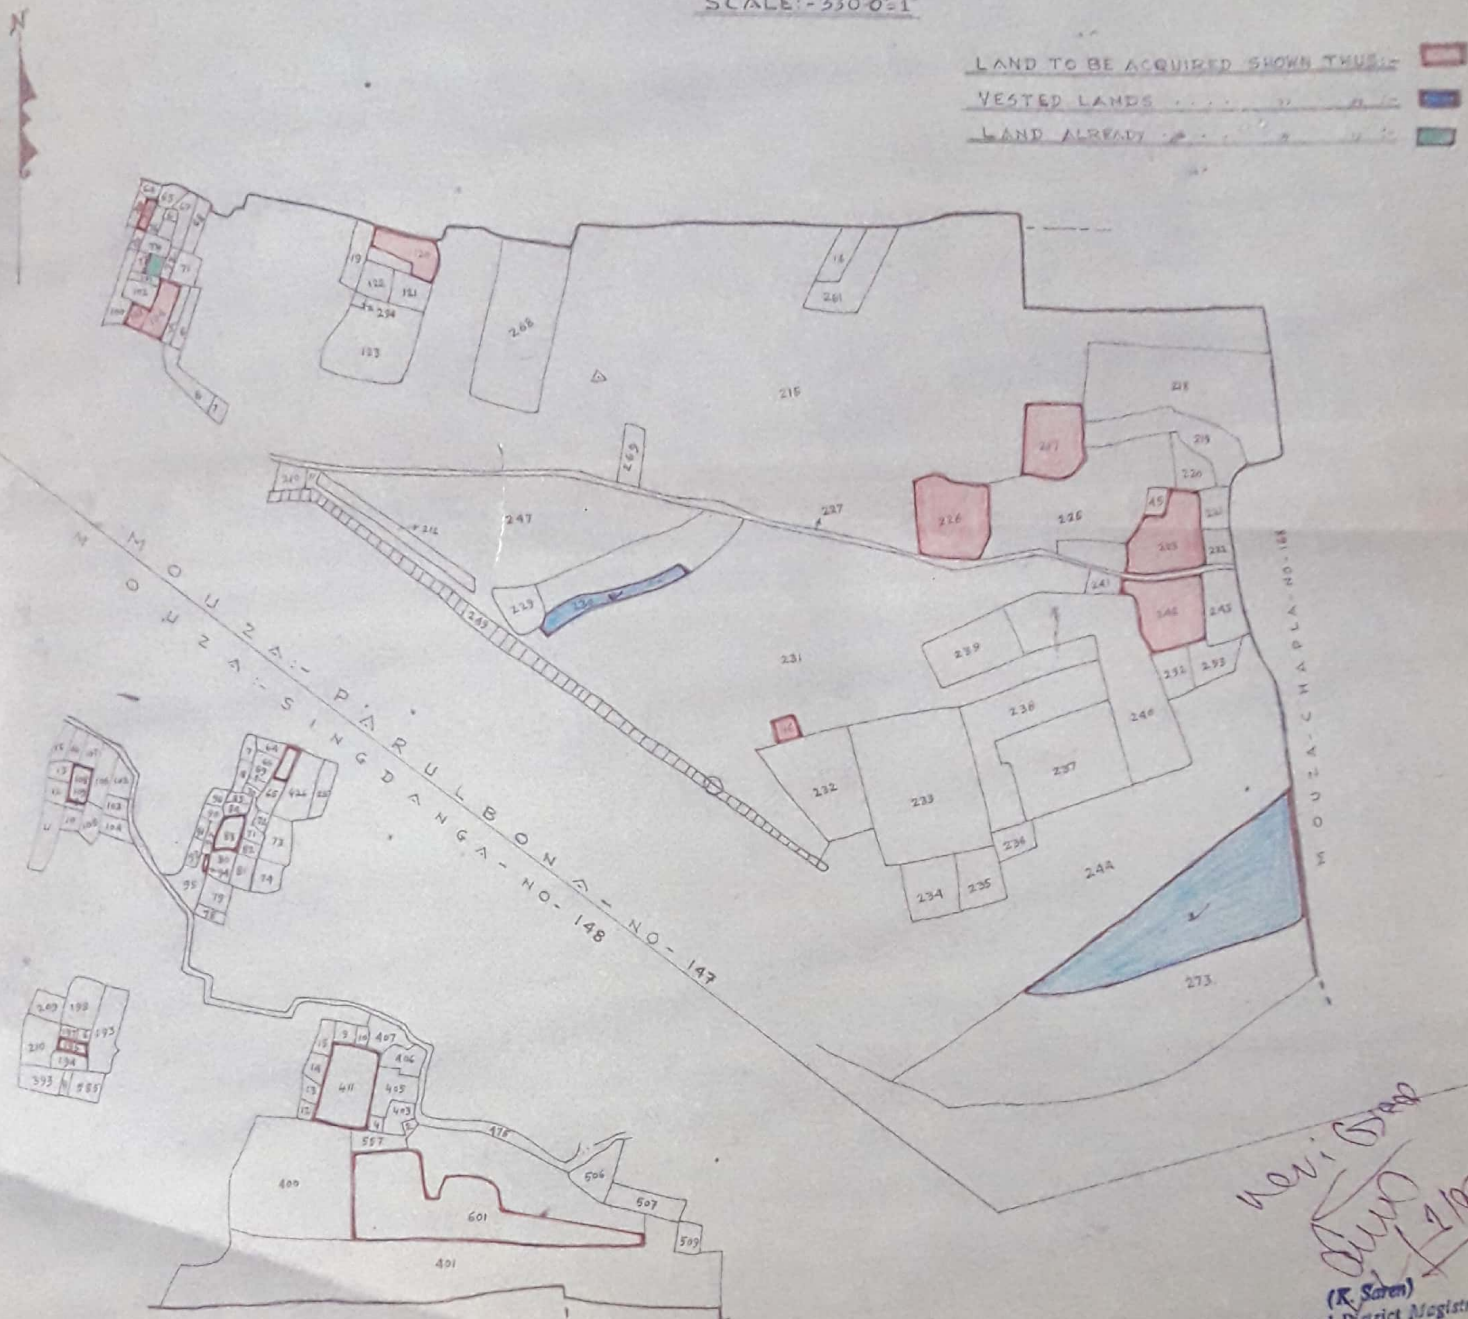

Veri Stamp
21/1/80
(K. Soren)
Additional District Magistrate
Birbhum

SCHEDULE OF LANDS.

MOUZA	J. L. NO	P. S	DIST.	R. S. PLOTS	AREA
PARULBONA	147	KHAYRASOLE	BIRBHUM	IN FULL:- 77, 103, 104, 217, 223, 226, 242, 243, 244 IN PART:- 75, 4120	8.36 Acres OR 3.3832 Hectare
SINGDANGA	148	DO	DO	IN FULL:- 83, 94, 108, 195, 314, 411 IN PART:- 65, 401, 601	

DRAWN BY:- [Signature]

VERIFIED BY:- [Signature]

SPL. L. A. OFFICER
BIRBHUM

ADDL. DISTRICT MAGISTRATE
BIRBHUM