


20/98-99

PLAN OF LAND TO BE ACQUIRED PERMANENTLY FOR CONSTRUCTION BOLPUR-RAJGRAM
ROAD FROM 20 K.M.P TO 21 K.M.P IN MOUZA:- KAGAS J.L.NO:- 1,2,23. P.S:- SAINTHIA DT:- BIRBHUM
SCALE:- 16" = 1 MILE

Schedule of Lands

MOUZA & J.L.NO.	P.S.	DIST.	L.R. PLOTS.	AREA.
KAGAS-135.	SAINTHIA	BIRBHUM.	IN FULL:- 569 to 576, 583 to 587, 589, 601, 1081 to 1083, 2609, 2610, and 2609/3019. IN PART:- 577 TO 581, 588, 590, 596, 599, 600, 1061, 1062, 1066, 1067, 1070, 1071, 1080, 1085, 1089, TO 1091, 2606, 2607, 2612, 2613, 2614, 2619, 2641 TO 2646, 2648, 1062/2907, 1031/3052, 2563/3119 590/3194.	8.805 Acres 7.295 3.1505 Hectare

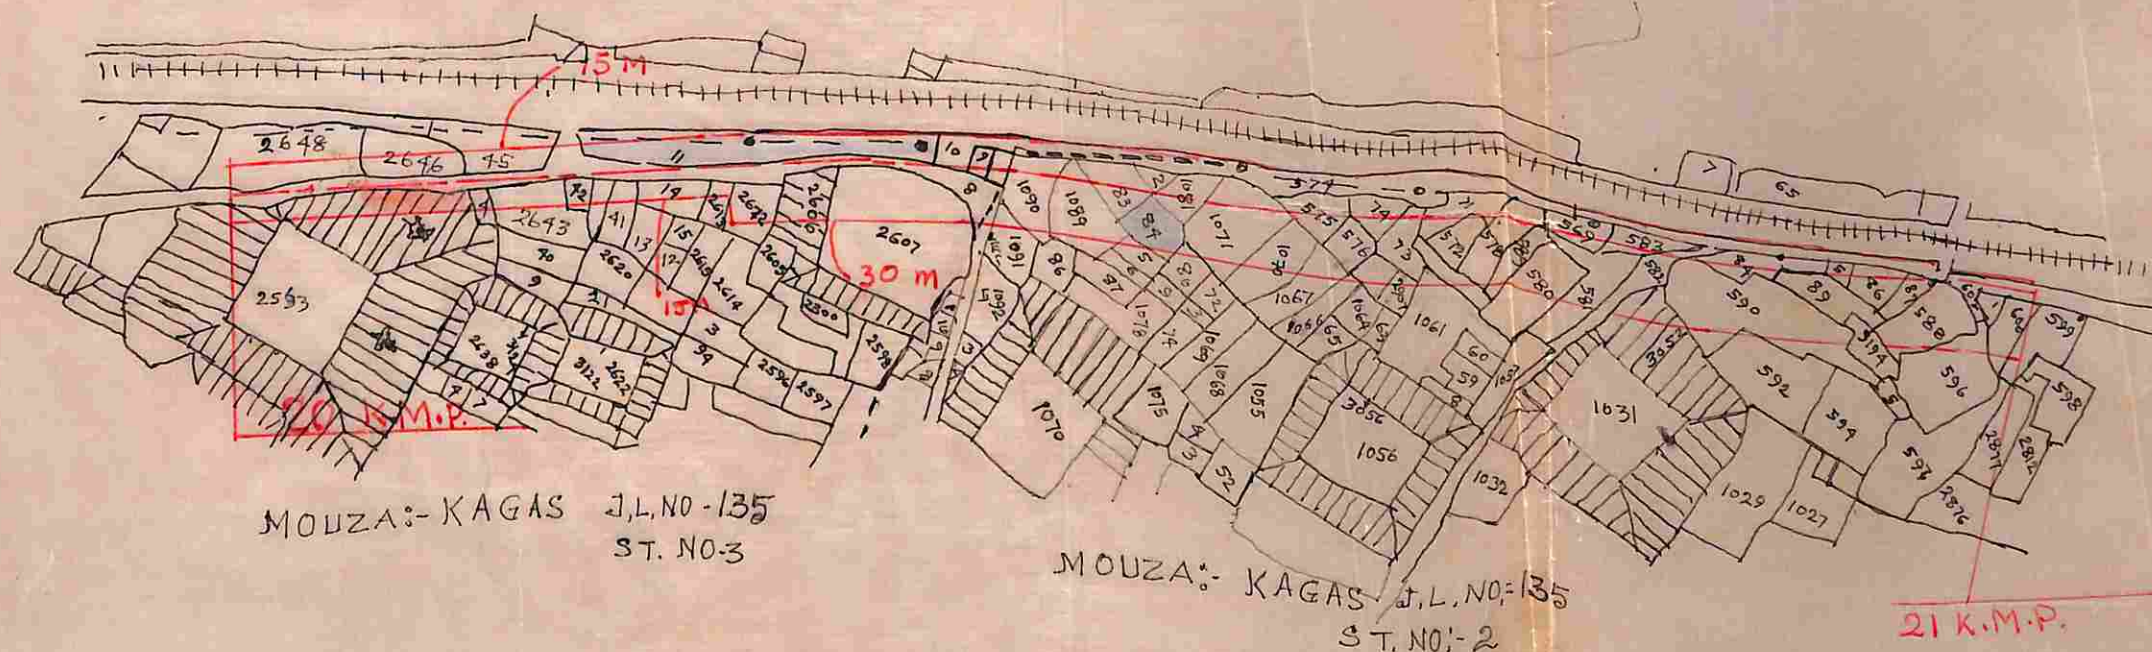

Land to be acquired Shown thus:-

Vested Lands . . .

Land used by Charitable Institution shown thus:-

Shri. C. P. Singh

DRAWN BY:-

VERIFIED BY:-

ADDL. L.A.O.

ADDL. DIST. MAGISTRATE
BIRBHUM