


LAND ACQUISITION PLAN FOR CONSTRUCTION OF RESETTLEMENT COLONY FOR BAKRESWAR DAM EVICTEES OF BAKRESWAR THERMAL POWER PROJECT OF THE WEST BENGAL POWER DEVELOPMENT CORPORATION LIMITED IN MOUZA: TAPASPUR, J.L. NO. 96

P.S.: SADAIPUR, DIST.: BIRBHUM

SCALE:- 1" = 330'-0"

LAND TO BE ACQUIRED SHOWN THUS:- 

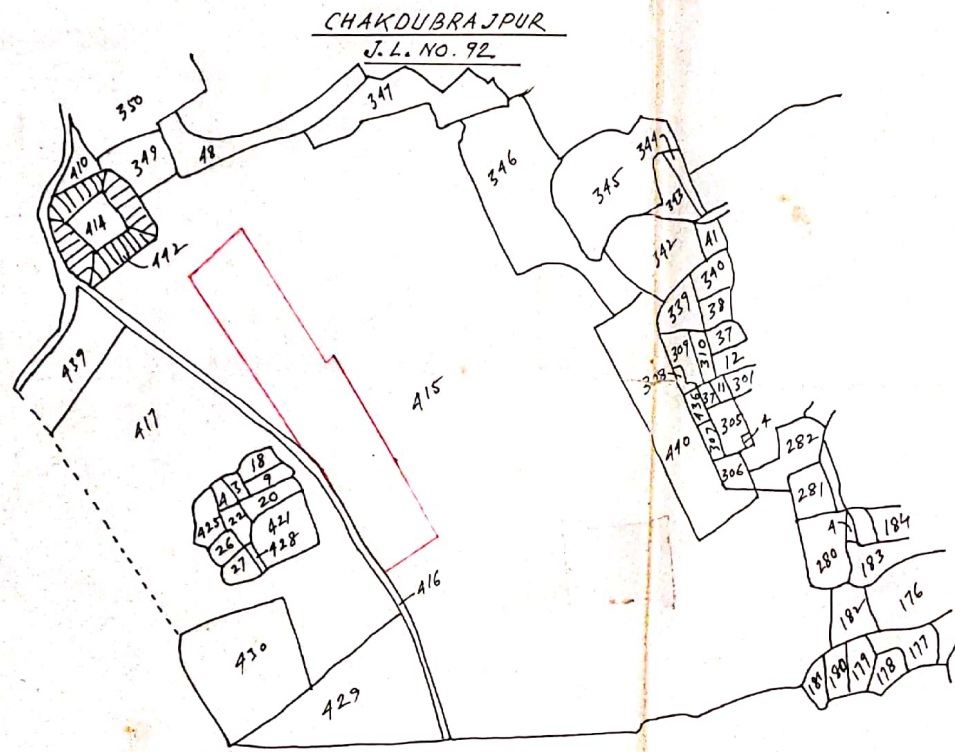

Land to be acquired shown thus:- 

LAND SCHEDULE

PLOT NO	PART/FULL	AREA IN ACRE	REMARKS
115	PART	4.61	RETAINED LAND

Verified By

SPL/ADD. L. A. OFFICER
Birbhum

ADD. District Magistrate
Birbhum

DRG. NO. BHSR/CIVIL/LA/164
DATE : 22.9.99.

DRN. BY. :-

ADD. DRAUGHTSMAN
GR.-I.

JR. MANAGER (SURVEY)
BK.T.P.P. / WBPCL

SR. MANAGER (CIVIL) I PH
BK.T.P.P. / WBPCL

GENERAL MANAGER
BK.T.P.P. / WBPCL