


PLAN OF LAND TO BE ACQUIRED FOR CONSTRUCTION OF 400 KV SUB STATION OF BAKRESWAR THERMAL POWER PROJECT (W.B.P.D.C.L.) IN MOUZA:- CHAKDUBRAJIPUR J.L.NO. 92, P.S.-SADAIPUR, DIST.-BIRBHUM.

SCALE:- 1"=330'

LAND TO BE ACQUIRED FOR CONSTRUCTION SHOWN THUS:- □

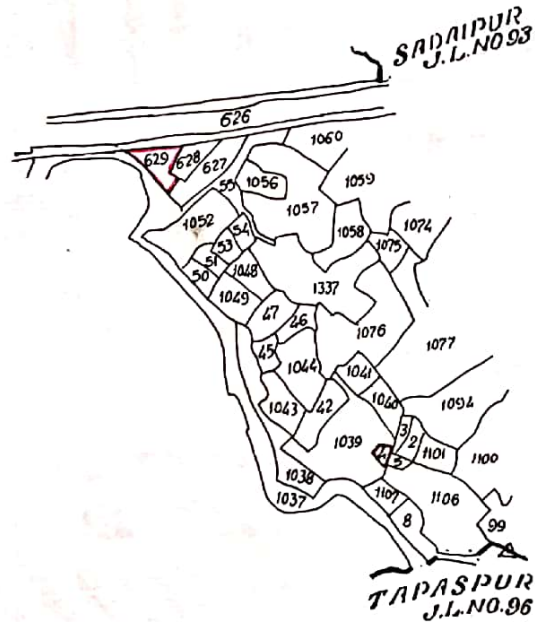

LAND SCHEDULE

<u>PLOT NO.</u>	<u>PARTY FULL</u>	<u>AREA IN ACRE</u>	<u>REMARKS</u>
629	PART	0.08	
1104	PART	0.03	

TOTAL AREA:- 0.11 ACRE

DRN. BY:- *[Signature]*
DRAUGHTSMAN

[Signature] 21/10/2000
JR. MANAGER (SURVEY)
BK.T.P.P./W.B.P.D.C.L.

[Signature] 28/10/2000
SR. MANAGER (CIVIL)-1PH
BK.T.P.P./W.B.P.D.C.L.

[Signature] 23.10.2000
GENERAL MANAGER DRG. NO.:- BKSRI/CIVIL/LA-185
BK.T.P.P./W.B.P.D.C.L. DATE:- 21. 10. 2000