

MOUZA: P.S. MUR

MOUZA: KALIKAPUR.U.L.Nº 94
P.S. MURARAI. DIST. BIRBHU.

CH. 64-20

C1-663

CH. 59.30

CH. 54.10

CH. 51.50

CH 4789

CH 99-100

CM 2060

5/17/2006

A hand-drawn map of the village of Khatyayevskaya. The map shows various plots and buildings, with labels for 'Khatyayevskaya' and 'Khatyayevskaya'. The map is drawn on a grid of squares, with some squares containing numbers and others containing text. The map is oriented with North at the top.

2587 96

[illegible]

MOUZA:- BILASPUR U.L. NO 93
P.S. MURARA. DIST. BIRAHUM.

P.S. MURARAI, DIST. BIRBHUM.

REVISED LAND PLAN FOR PERMANENT ACQUISITION OF LAND FOR DISTRICT NO. 11

DATE: 11/10/19	SCALE: 1" = 30'
----------------	-----------------

10

4

EXECUTIVE ENGINEER

RAHMAN, A. T. BIRDAU

W. J. F. W.


E.E.
M.L. DYN

附

[illegible]

CH-41-60
CH-43-60

95.

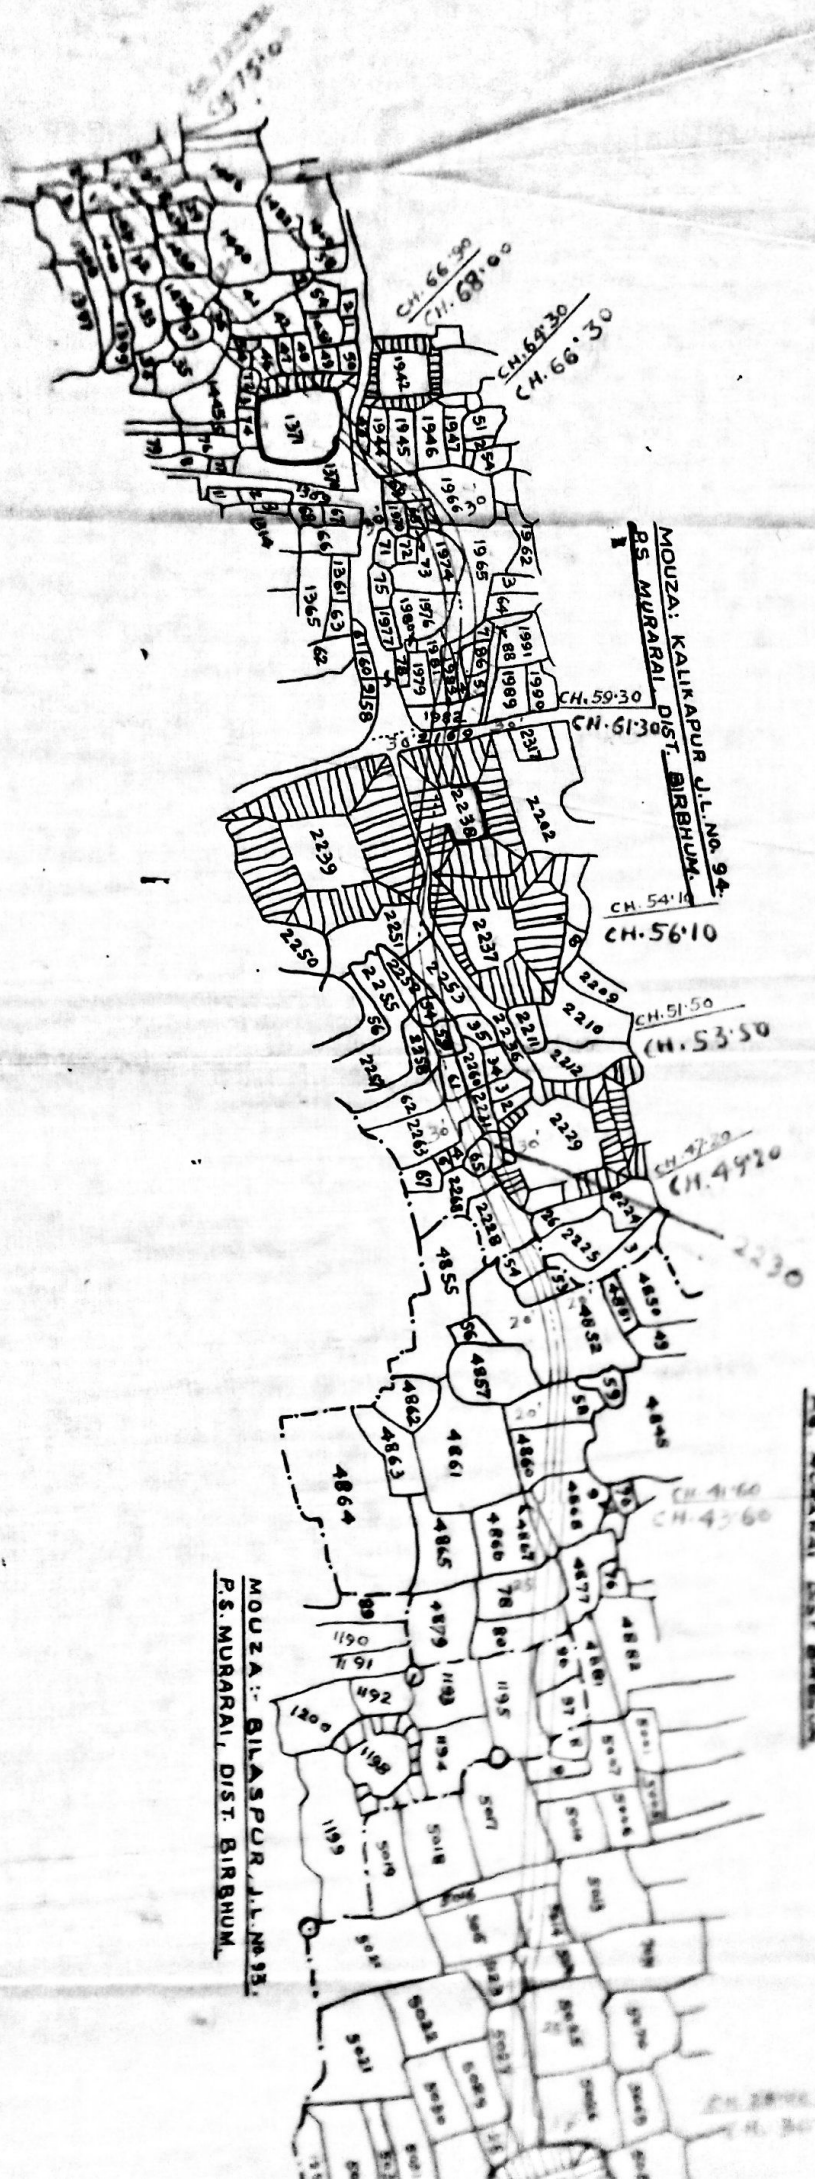

NOTE:

1. THIS DRAWING SUPERSEDES THE PLAN NO. M.I. DYN/LP/1/81
PREVIOUS SUBMITTED TO COLLECTOR WIDE E.E. M.I. DYN'S NO. 3233
ON 8.5.54.
2. THIS DRAWING SUPERSEDES THE PLAN NO. M.I. DYN/LP/1/102
PREVIOUS SUBMITTED TO COLLECTOR WIDE E.E. M.I. DYN'S NO. 6591 DT. 18.9.54
3. THIS DRAWING SUPERSEDES THE PLAN NO. M.I. DYN/LP/1/81, PRO P054L
SUBMITTED TO COLLECTOR WIDE E.E. M.I. DYN'S NO. 5560 DT. 11.8.55

REFERENCES:-

1. MOUZA BOUNDARY SHOWN THUS.... ~
2. LAND TO BE ACQUIRED PERMANENTLY
3. LAND ALREADY ACQUIRED SHOWN TH

