


II

Land plan showing the land to be acquired permanently for the purpose of M.D. Main Canal.

SCALE-16"=1 MILE.

NAMED MOUZAS & J.L. NO	P.S.	DISTRICT	C.S. PLOTS IN PART	AREA IN ACS.
MOULPUR - J.L. NO. 121.	MD. BAZAR	BIRBHUM	2416, 2415, 2414, 2412, 2413, 2719, 2718, 2739, 2714, 2715, 2708, 2703, 2697, 2702, 2700, 2699 IN PART.	
CHATARMA - 134.	- DO -	- DO -	176, 177, 181, 180, 185, 188, 186, 187, 227, 652, 230, 233, 248, 246, 234, 236, 632, 603, 609, 643, 642 IN PART.	
BHUTURA - 132.	- DO -	- DO -	937, 931, 932, 927, 933, 926, 944, 943, 942, 941, 979, 988, 1143, 1138, 1139, 1137, 1136, 1135, 1134, 1133, 1132, 1130, 1113, 1114, 1115, 1117, 1118, 1119, 1069, 1070, 1068, 1066, 1065, 1064, 1062, 1063, 1055, 1060, 1057, 1058, 1049, 1232, 1233, 1234, 1235, 1236, 1048, 1255 IN PART.	
BARGACHA - 131	- DO -	- DO -	402, 1240, 403, 418, 419, 420, 335, 332, 331, 446 IN PART.	
MAMUDPUR - 142	- DO -	- DO -	1037, 432 IN PART.	

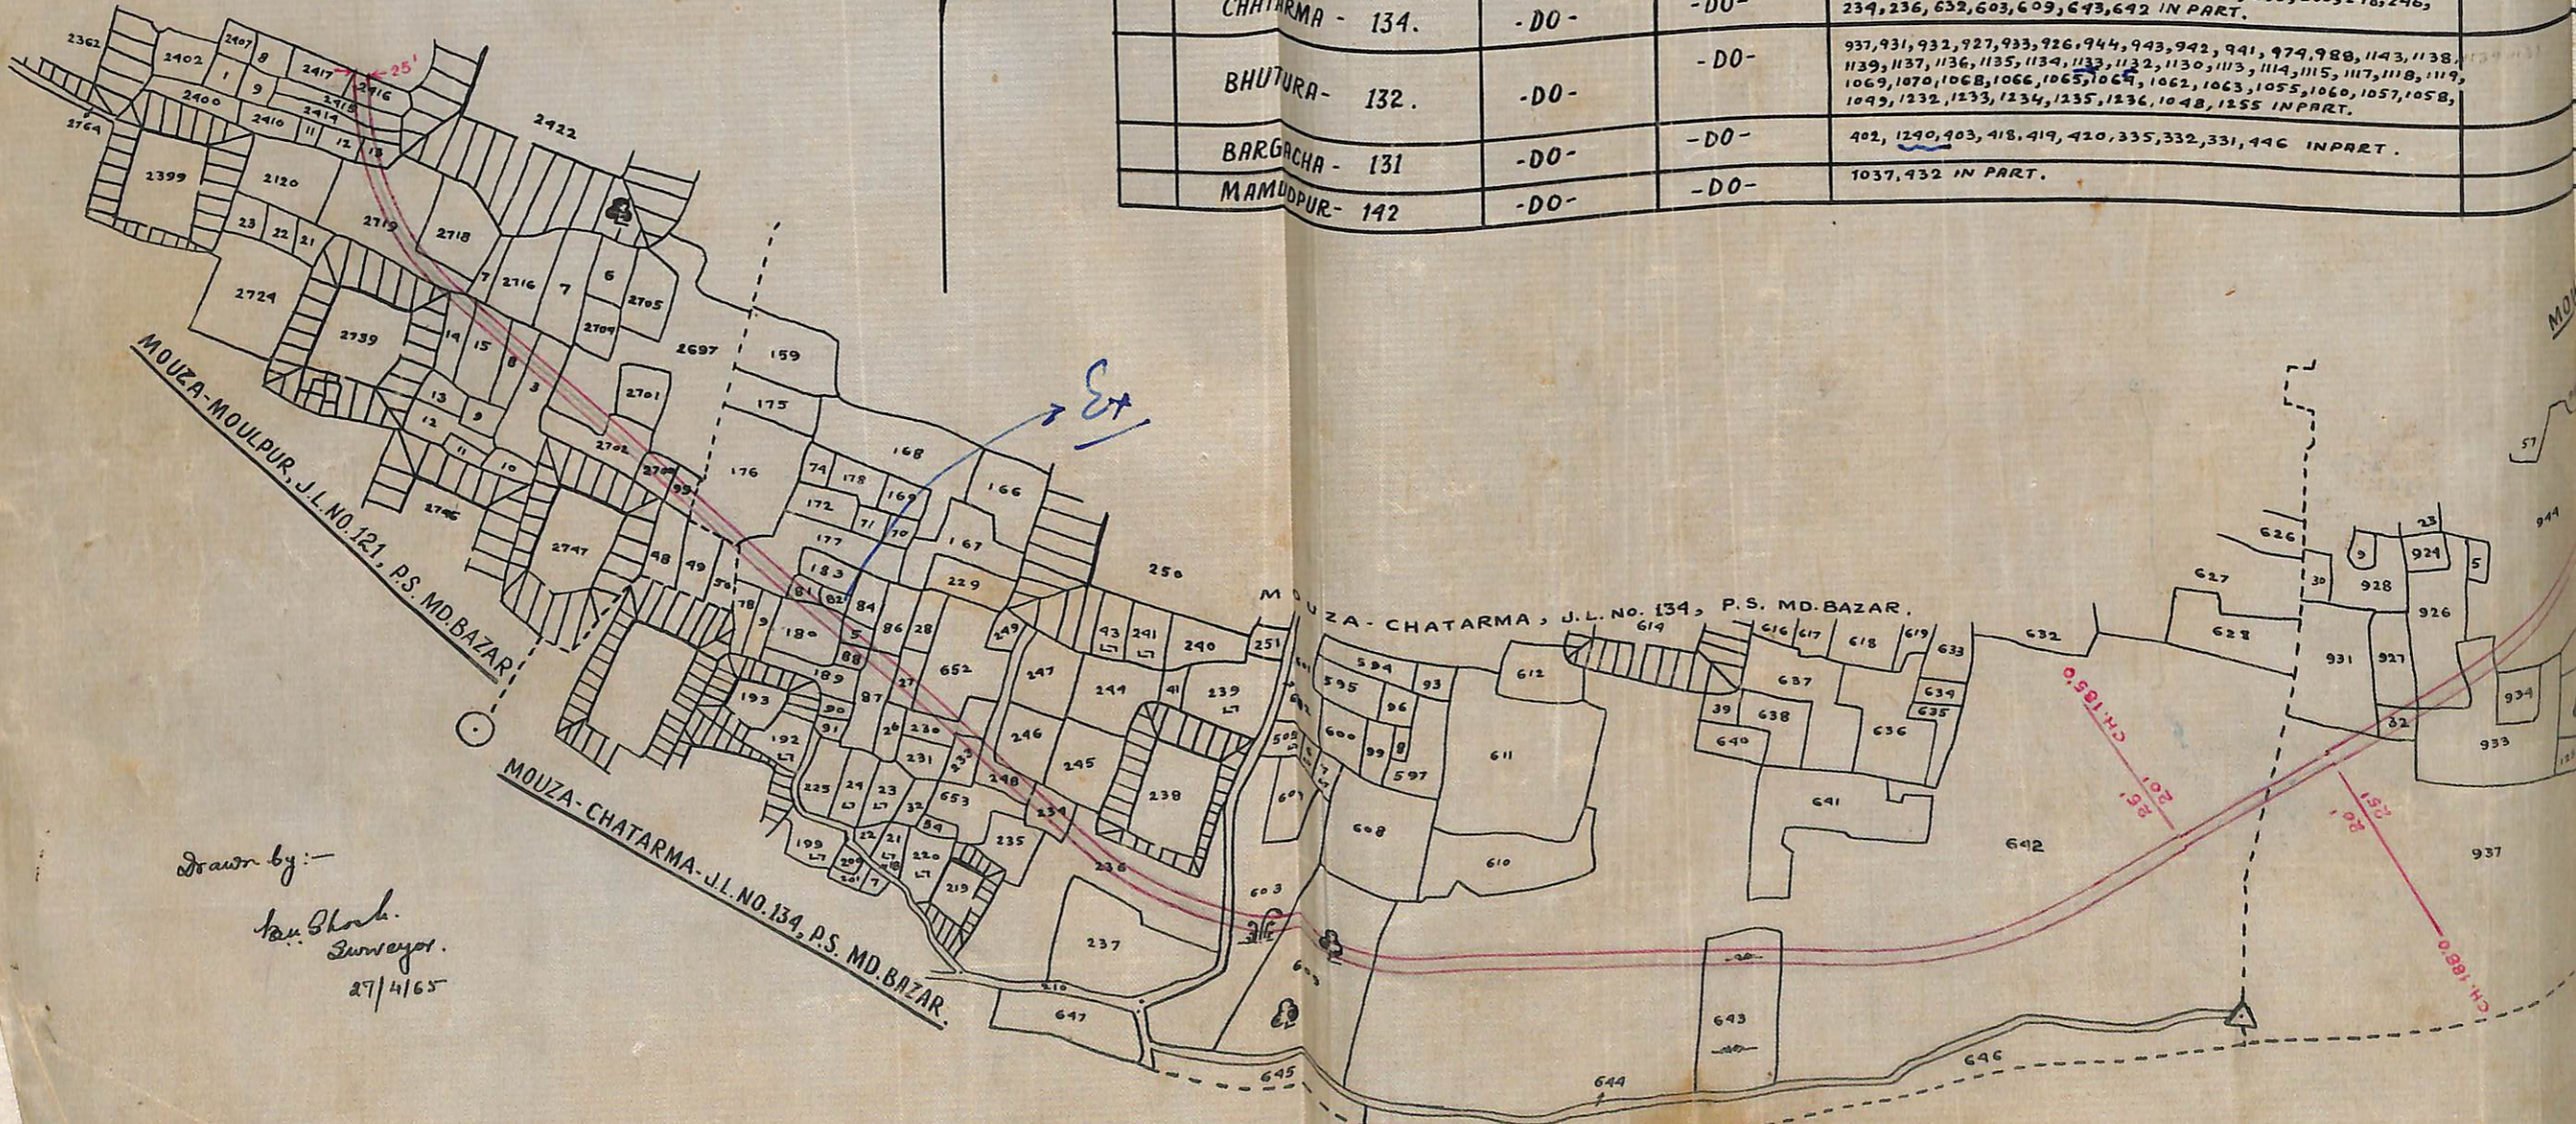

Drawn by:-  
 Say. Bhush.  
 Surveyor.  
 27/4/65

