


PLAN OF LANDS TO BE ACQUIRED PERMANENTLY FOR THE PURPOSE OF
CONSTRUCTING MINOR 12R/1 WITH CONTINUOUS WATER COURSE OFF
TAKING FROM CH. 740 [R] OF B.K.B.C. IN MOUZAS. 1) RATANPUR J.L.
NO.24. P.S. BOLPUR, 2) SRINIDHIPUR J.L.NO.234. 3) GARURPUR
J.L.NO.233. P.S. SAINTHIA DISTRICT. BIRBHUM.

SCALE = 330'-0"=1"

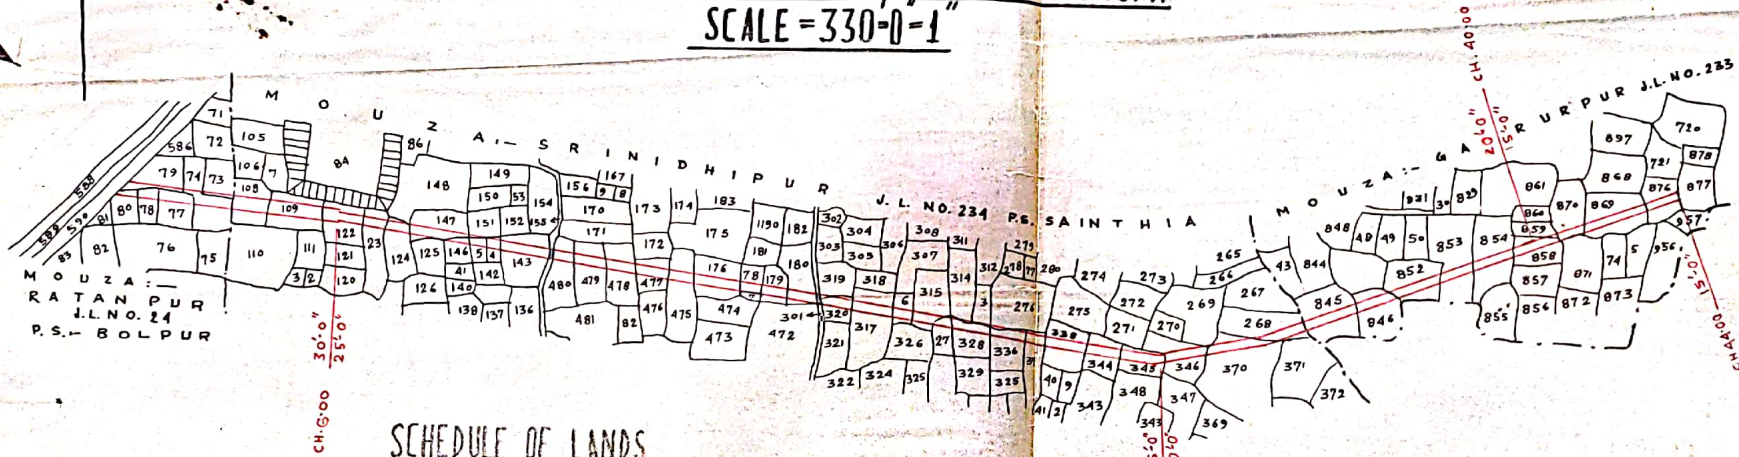

SCHEDULE OF LANDS

MOUZA	J.L.NO.	P.S.	DISTRICT	C.S. PLOTS	AREA
RATANPUR	24	BOLPUR	BIRBHUM	73, 74, 77, 78, 79, 80 PLOTS IN PART	2.37 ac.
GARURPUR	233	SAINTHIA	BIRBHUM	845, 846, 852, 853, 854, 858, 859, 869, 870, 876 IN PART	0.9591 acre
SRINIDHIPUR	234	SAINTHIA	BIRBHUM	108, 109, 122, 123, 124, 143, 144, 145, 146, 147, 151, 176, 177, 178, 179, 180, 268, 276, 313, 314, 315, 316, 317, 318, 320, 327, 328, 336, 337, 338, 344, 345, 346, 370, 475, 477, 478, 479, 480 C.S. PLOTS IN PART	Haile

REFERENCES

1. LAND TO BE ACQUIRED PERMANENTLY SHOWN THUS. =====
2. VESTED LAND SHOWN THUS. =====

TRACED BY Lukman Raha

CHECKED BY J. Chandra Sekhri
 27.7.72

SPECIAL L.A. COLLECTOR.