


21/21-72
II

PLAN OF LANDS TO BE ACQUIRED PERMANENTLY FOR THE EXCAVATION OF DY. NO 3A. TAKING OFF FROM (H 837.00 (R.B.)
OF K.S.M.C. WITH ITS MINORS AND SUB MINORS IN MOUZAS 1) SHYAMBATI J.L. NO. 67. 2) MADHUSUDANPUR
J.L. NO. 68. 3) TALTORE J.L. NO. 69. P. S. BOLPUR. DISTRICT. BIRBHUM.

SCALE = 330'-0" = 1"

REFERENCE

LAND TO BE ACQUIRED PERMANENTLY SHOWN THUS: ————

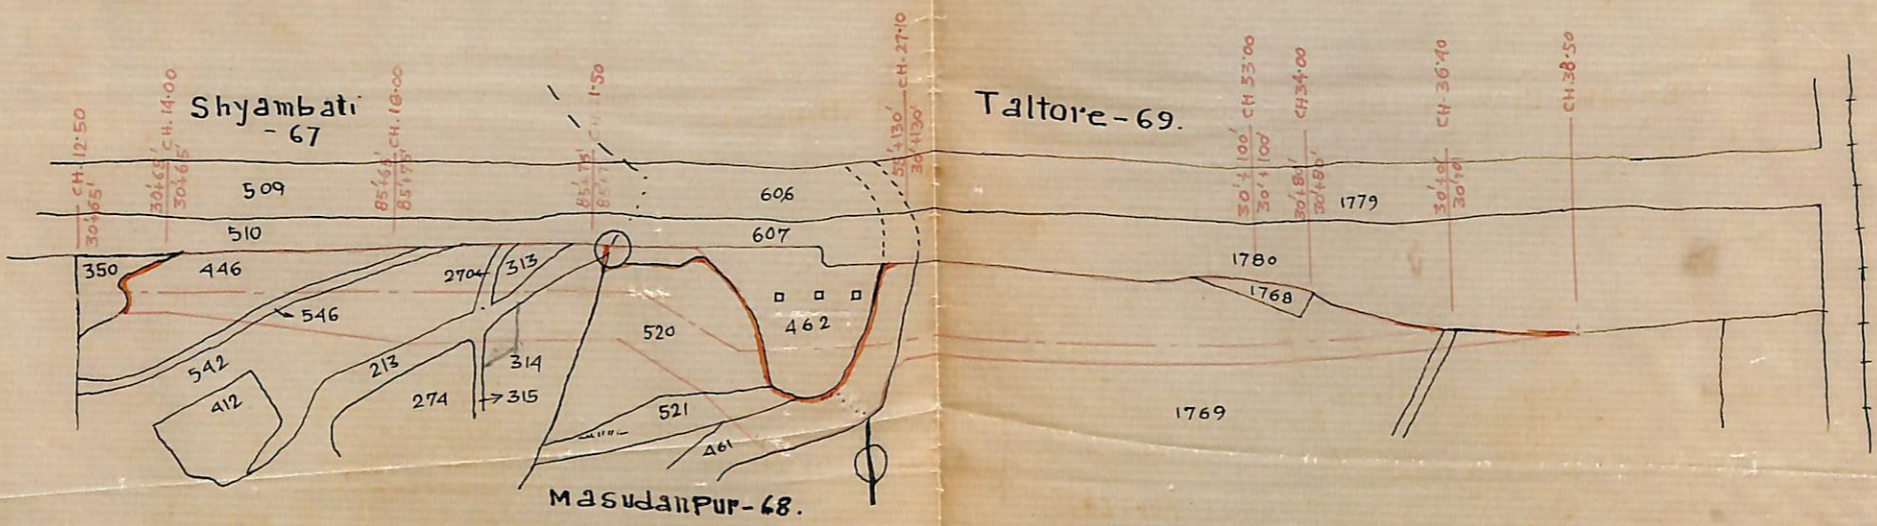

SCHEDULE OF LANDS

MOUZA	J.L. NO.	P. S.	DISTRICT.	C. S. PLOTS	AREA
<u>SHYAMBATI.</u>	<u>67</u>	<u>BOLPUR</u>	<u>BIRBHUM.</u>	C. S. PLOTS IN FULL :- 270, 270/313 C. S. PLOTS IN PART :- 213, 274, 274/314, 274/315 256/446, 272/542 AND 271/546	7.21 ACRES.
<u>MADHUSUDANPUR</u>	<u>68</u>	<u>DO</u>	<u>DO</u>	C. S. PLOTS IN PART :- 461, 462/520, 521	
<u>TALTORE</u>	<u>69</u>	<u>DO</u>	<u>DO</u>	C. S. PLOTS IN FULL :- 1280/1768. C. S. PLOTS IN PART :- 1281/1762, 1282/1763 AND 1279/1769	

TRACED BY. *[Signature]*
21/11/71

CHECKED BY.

[Signature]
25.11.71

[Signature]
SPECIAL L. A. COLLECTOR.