


OF LAND TO BE ACQUIRED FOR CONSTRUCTION OF RAINAGAR.
(SEC. 1M.P. TO 2M.P.) IN MOUZA - RAINAGAR J.L.NO.38; SANKARPUR J.L.NO.39
P.S. RAINAGAR; DIST. BIRBHUM

SCALE:- 330' = 1"

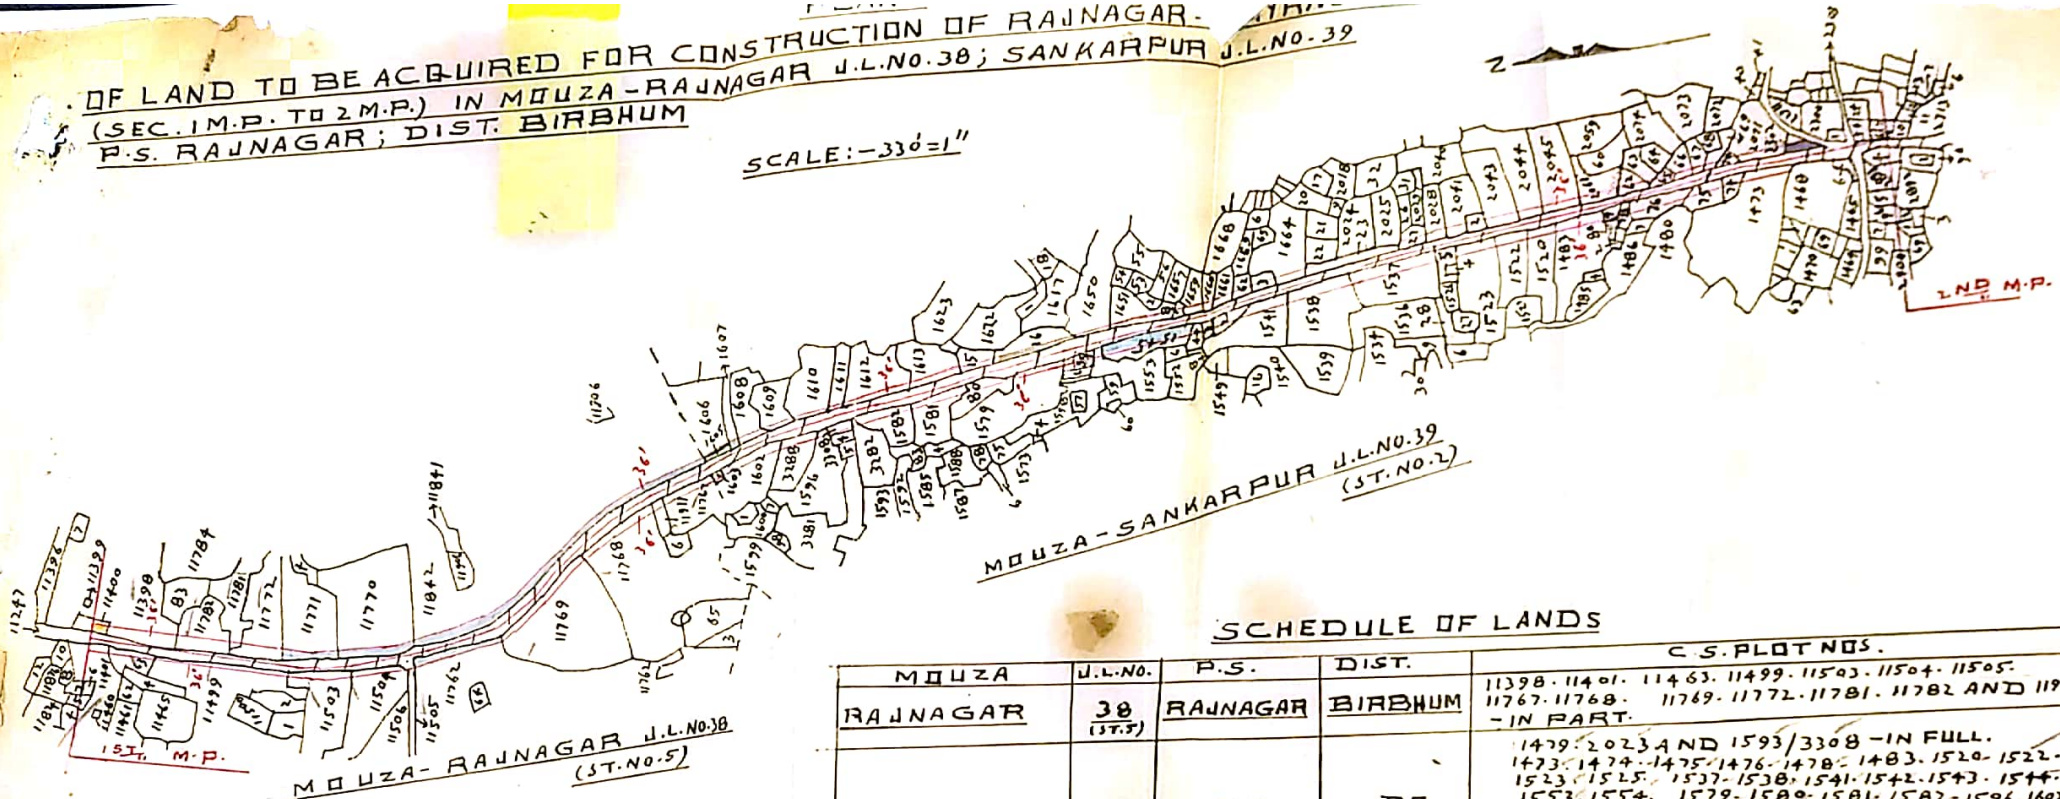

SCHEDULE OF LANDS

MOUZA	J.L.NO.	P.S.	DIST.	C.S. PLOT NOS.	AREA
RAINAGAR	38 (ST.5)	RAINAGAR	BIRBHUM	11398-11401-11463-11499-11503-11504-11505-11767-11768-11769-11772-11781-11782 AND 11911 - IN PART.	1.08 ACRES
SANKARPUR	39 (ST.2)	DO	DO	1479-2023 AND 1593/3308 - IN FULL. 1473-1474-1475-1476-1478-1483-1520-1522-1523-1525-1537-1538-1541-1542-1543-1544-1553-1554-1579-1580-1581-1582-1596-1602-1603-1608-1609-1610-1611-1612-1613-1615-1650-1651-1658-1659-1660-1661-1662-1663-1664-2025-2027-2028-2041-2042-2043-2044-2045-2061-2062-2063-2065-2066-2067-2069-2070-2071-1593/3282 AND 1596/3188 - IN PART.	2.80 ACRES

REF:-

LAND TO BE ACQUIRED SHOWN THUS:-

LAND NOT TO BE ACQUIRED SHOWN THUS:-

FULLY VESTED LAND SHOWN THUS:-

PARTLY VESTED AND PARTLY RETAINED

LAND SHOWN THUS:-

LAND FOR GRAVEYARD SHOWN THUS:-

HOMESTEAD LAND SHOWN THUS:-

TRACED BY:- S. Banerjee
3.12.75

CKD. BY.

R. K. Singh

Surveyor

R. G. B.

ADDL. L.A. OFFICER
BIRBHUM