
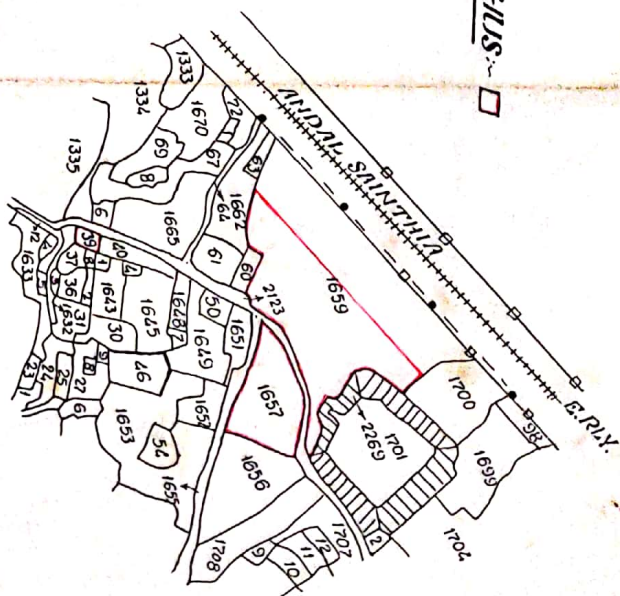


**PLAN OF LAND TO BE ACQUIRED FOR CONSTRUCTION OF ASH POND OF BAKRESWAR
THERMAL POWER PROJECT (W.B.P.D.C.) IN MOUZA- KACHUJOR J.L.NO.130
P.S.- SADAIPUR. DIST.- BIRBHUM.**

SCALE:- 1"=330'0"

LAND TO BE ACQUIRED FOR CONSTRUCTION SHOWN THUS:-

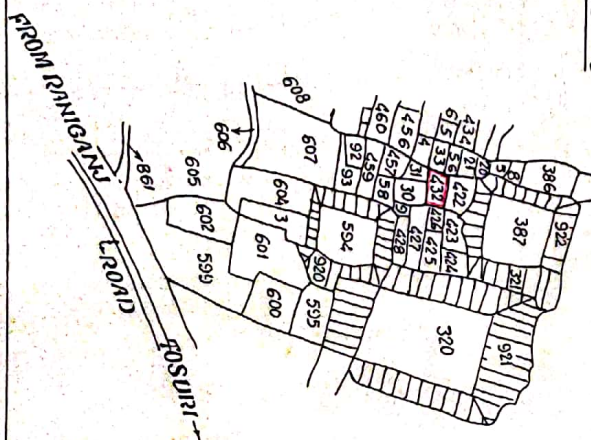

LAND SCHEDULE						
<u>MOUZA & J.L.NO.</u>	<u>P.S.</u>	<u>DIST.</u>	<u>PLOT NO.</u>	<u>PARTY/ FULL</u>	<u>AREA IN ACRES</u>	<u>REMARKS</u>
<u>KACHUJOR</u> <u>J.L.NO.-130</u>	<u>SADAIPUR</u>	<u>BIRBHUM</u>	432	PART	0-05	10
			1639	PART	0-03	7
			1657	PART	0-19	88
			1659	PART	0-42	280

DRAWN BY:- *[Signature]*
DRAUGHTSMAN

Quantity 21/10/2000
JR MANAGER (SURVEY)
B.K.T.P.R./W.B.P.D.C.

General Manager 23.10.2000
GENERAL MANAGER
B.K.T.P.R./W.B.P.D.C.
D.P.G. NO.- BKSRC/CIVIL/A-184
DATE:- 20.10.2000