


Plan Of Land To Be Acquired Permanently For Excavation Of Sub-Minor With Water-Course
 Off-taking From Ch 9150 Of Minor No-3 OP Dy No-10 Ex KSMC (In Mouza:-) Pakurhans-No-68
 2 Baliguni-No-74. P S-Nanoor - Dt- Birbhum Scale - 330'0"-1'

Land To Be Acquired Shown thus -
 Vested Lands Shown thus -

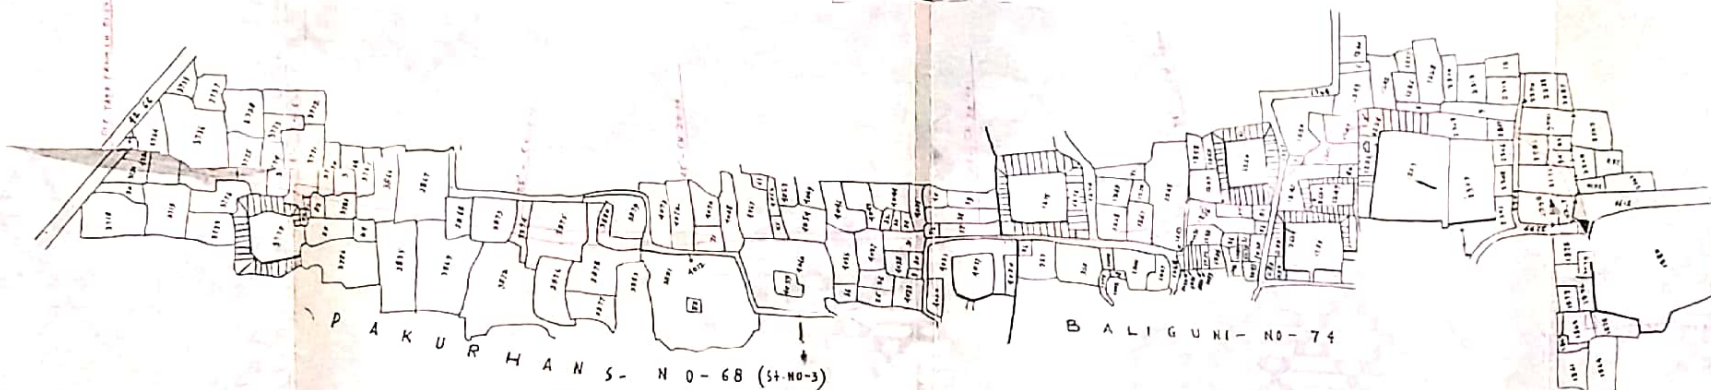

Schedule of Lands

MOUZA K 3 L NO	P S	DIST	C. S. PLOTS	ACRES
Pakurhans-68	Nanoor	Birbhum	3721 3724 3734 3747 3748 3774 3771 3774 3777 3782 3783 3844 3847 3848 3877 3874 3875 3878 3879 3880 4022 4031 4034 4036 4037 4041 4054 4055 4056 4061 4067 4068 4071 4072 4073. in part.	1.88 Acres
Baliguni-74	do	do	1224 1244 1245 1254 1264 1261 1265 1267 1268 1274 1276 1277 1278 1279 1282 1879 2291 2293 2294 2295 2296 2297 2307 2308 2309 and 1247 1248 2620	1.475 Acres
TOTAL - 3.555 Acres or 1.4587 Heals.				

Spl L A Officer
 Birbhum

Traced by:- *[Signature]*
 25.1.77

Ckd by:- *[Signature]*