


PLAN

OF LAND TO BE ACQUIRED PERMANENTLY FOR MINOR AND WATERCOURT
FROM CH. 673.00 OF D.B.B.C. IN MOUZA-RAIPUR J.L.NO.1; MOUZA-JHILLI J.L.NO.2
P.S. KHARGRAM; DIST. MURSHIDABAD
SCALE:- 336' = 1"

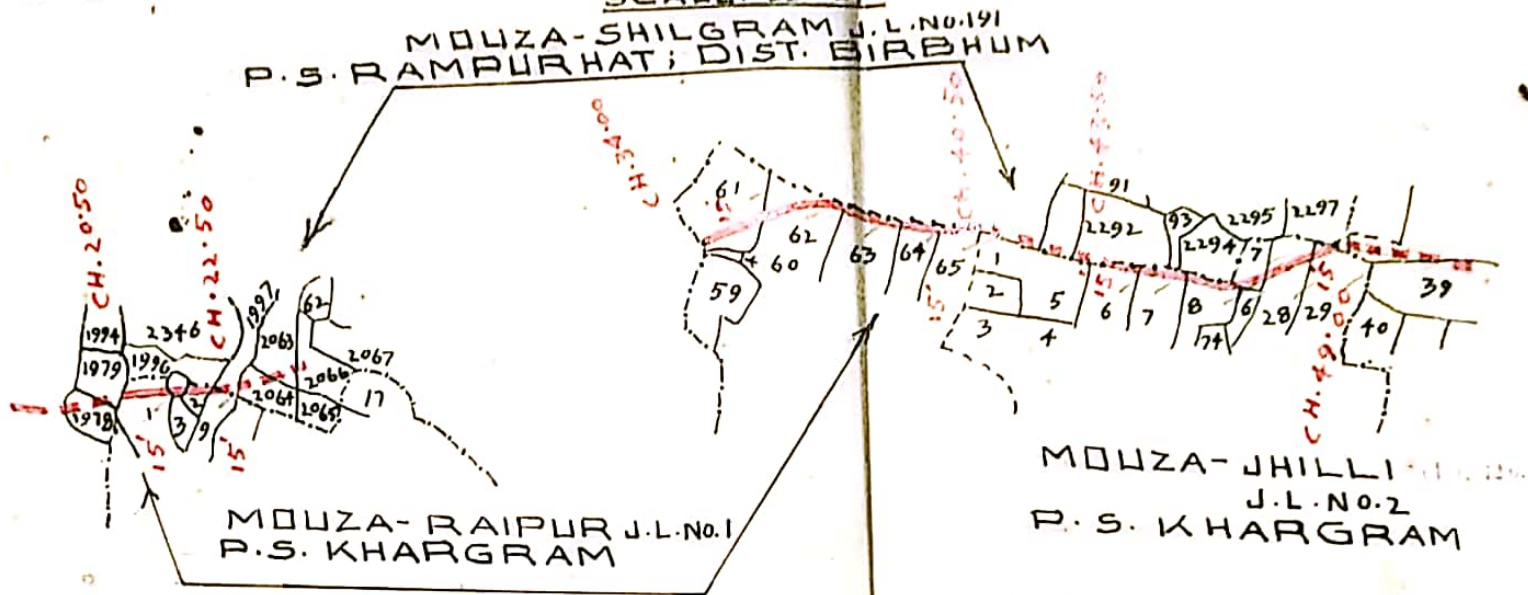

SCHEDULE OF LANDS

MOUZA	J.L.NO.	P.S.	DIST.	C.S. PLOT	AREA
RAIPUR	1	KHARGRAM	MURSHIDABAD	1.2.9.61.62.63. 64. AND 65 - IN PART.	0.275 ACRE
JHILLI	2	DO	DO	6.7.8.27.28 AND 29- IN PART.	0.205 ACRE

REF:-
LAND TO BE ACQUIRED
SHOWN THUS:-

LAND NOT TO BE ACQUIRED
SHOWN THUS:-

23/64-65
S.D. I

CKD. BY.

B. K. Karmaj

11.7.64

SURVEYOR

Land
14.7.64

SPL. L.A. COLLECTOR
BIRBHUM

TRACED BY:- S. Banerjee

