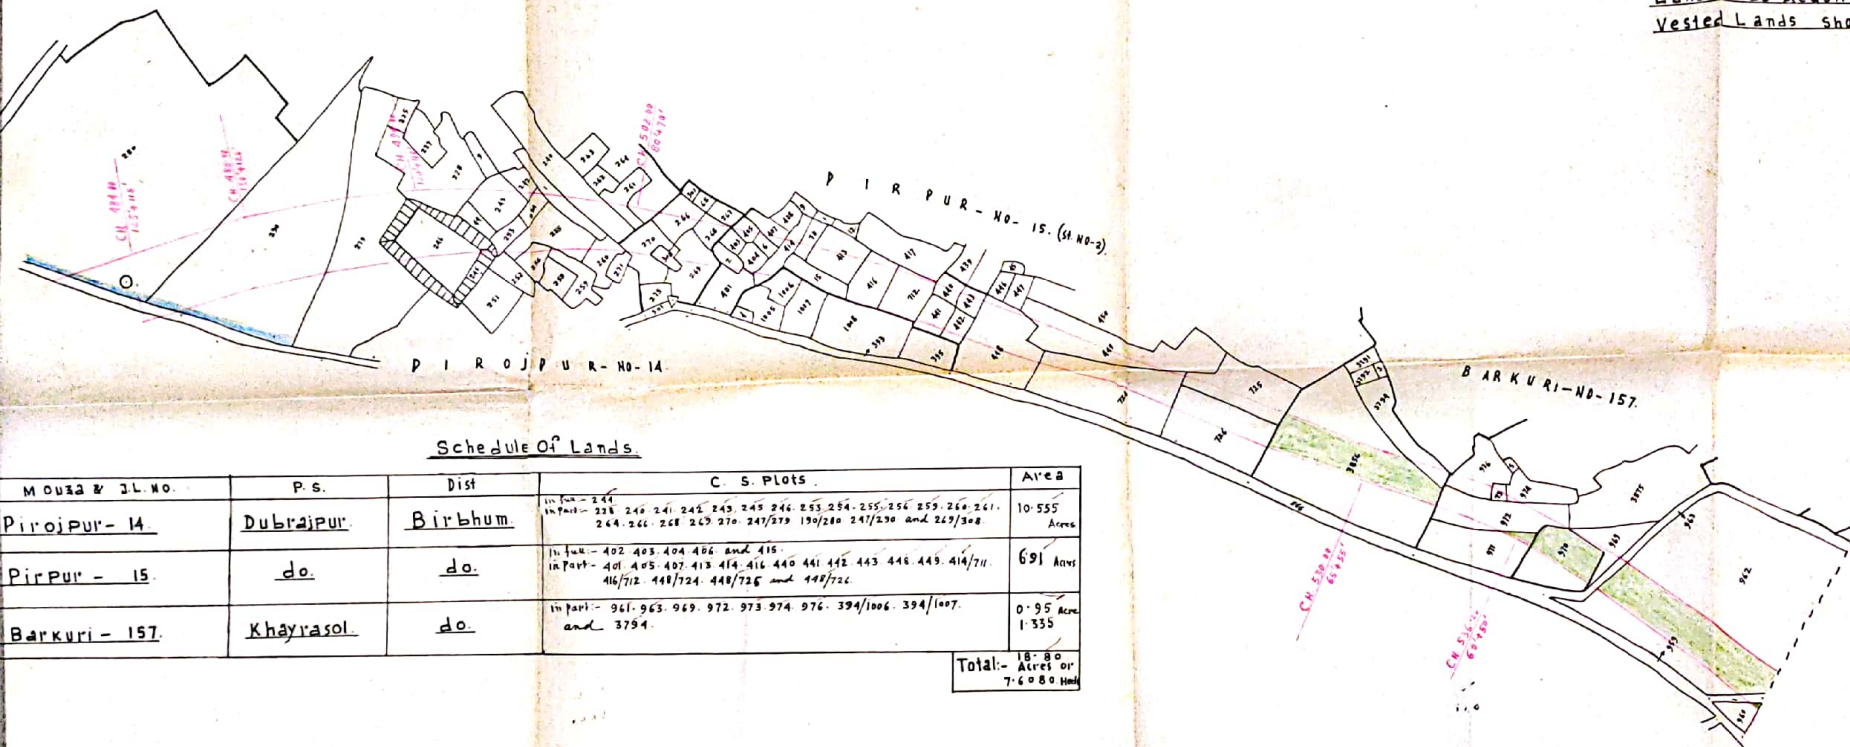


Plan Of Land To Be Acquired Permanently For Excavation Of Hinglow Main Canal Taking Off
From Ch. 484.00 To Ch. 546.00. In Mouza:- 1) Piroipur-No-14. 2) Piroipur-No-15. P.S.-
Dubrajpur & Mouza:- Barkuri-No-157-P.S.- Khayrasol N.-Birbhum
Scale:- 330'-0"=1"

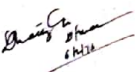
Case No. 23/72-73

Land Already Acquired shown thus:- 
Land To be Acquired 
Vested Lands shown thus:- 

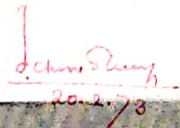


Schedule Of Lands

Mouza & PL NO.	P.S.	Dist	C. S. Plots.	Area
Piroipur- 14	Dubrajpur	Birbhum	In Part - 244 In Part - 228, 240, 241, 242, 243, 245, 246, 253, 254, 255, 256, 259, 260, 261, 264, 266, 268, 269, 270, 247/279, 190/280, 247/290 and 269/308	10.555 Acres
Pirpur - 15	do.	do.	In Part - 402, 403, 404, 406 and 416 In Part - 401, 405, 407, 413, 414, 416, 440, 441, 442, 443, 446, 449, 414/711, 416/712, 448/724, 448/726 and 448/726	691 Acres
Barkuri - 157.	Khayrasol	do.	In Part - 961, 963, 969, 972, 973, 974, 976, 394/1006, 394/1007, and 3794	0.95 Acres 1.335
Total:-				18.80 Acres or 7.6080 Hect

Traced by:- 

CKd. by:-


 20.2.73

Spl. L. A. Officer
Birbhum