


OF LAND TO BE ACQUIRED PERMANENTLY FOR MINOR WITH
CONTINUOUS WATER COURSE FROM CH. 380/R OF D.B.M.C.
IN MOUZA-KALISANKARPUR J.L.NO.13; GHAGA J.L.NO.17
P.S.MD.BAZAR; DIST. BIRBHUM

SCALE:- 330' = 1"

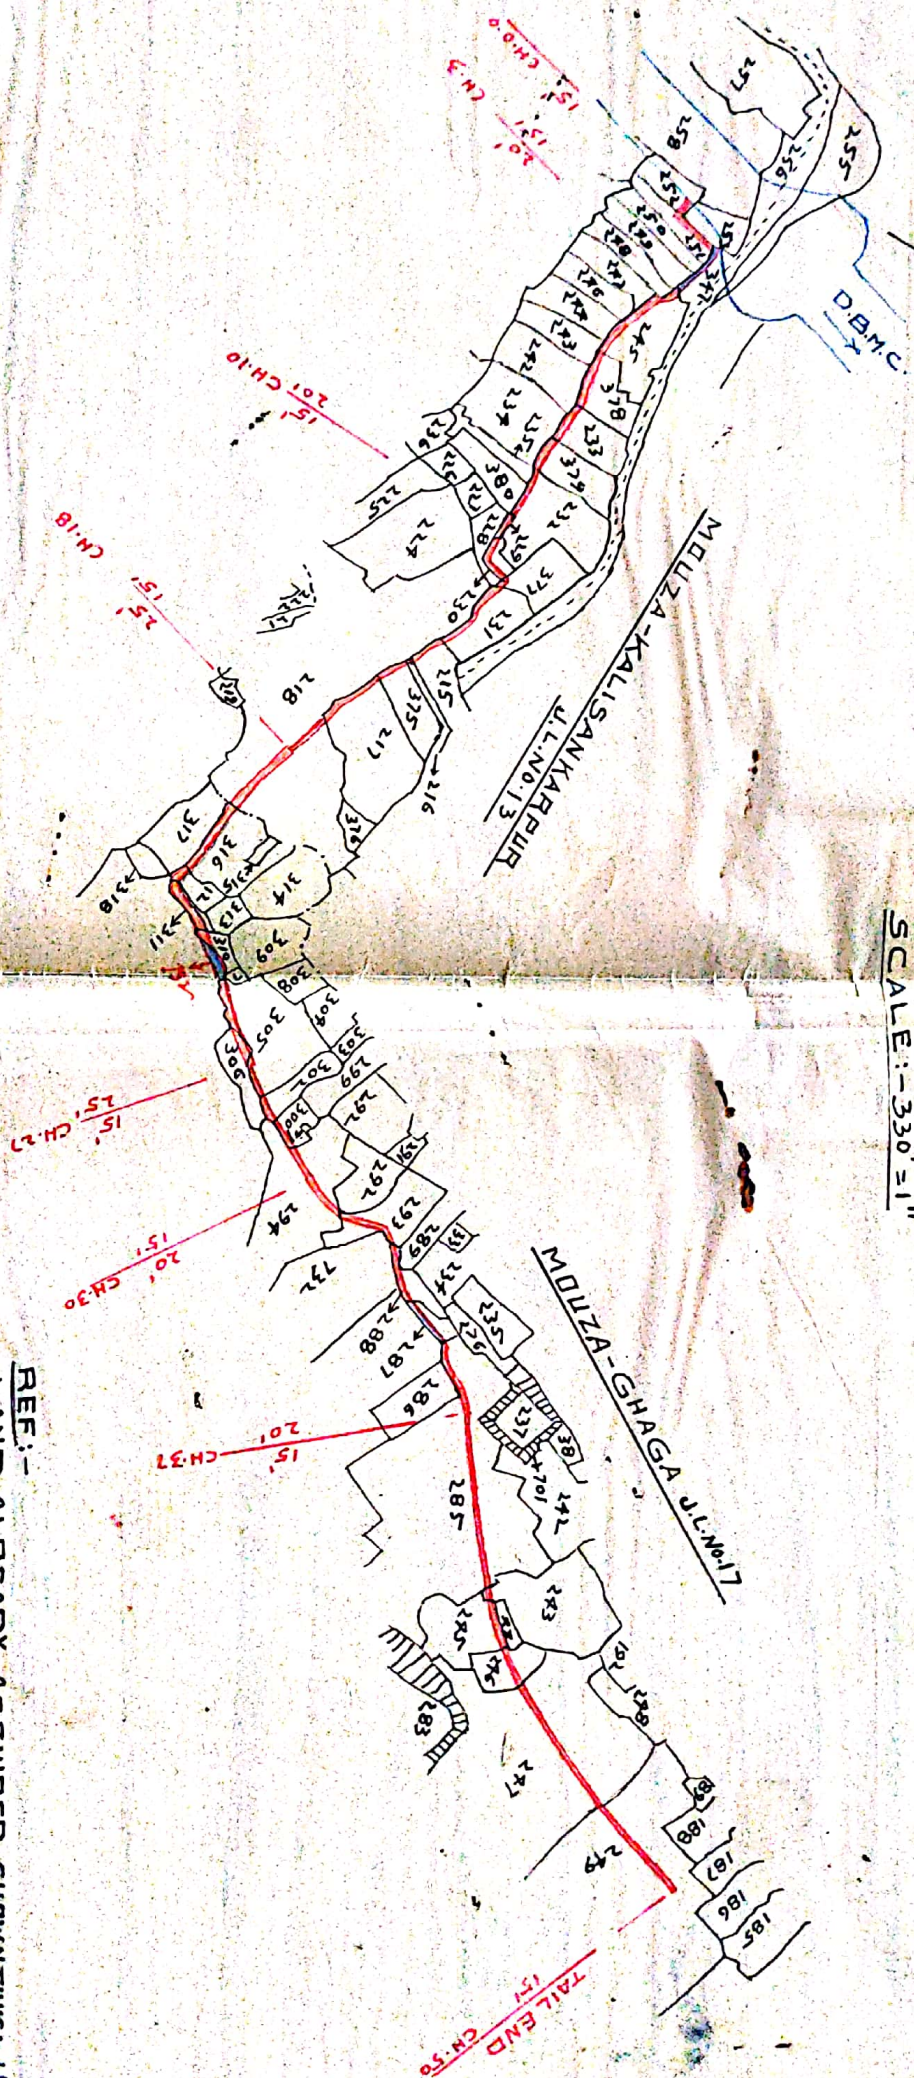

REF:-
LAND ALREADY ACQUIRED SHOWN THUS:-
LAND TO BE ACQUIRED SHOWN THUS:-
VESTED LAND SHOWN THUS:-

SCHEDULE OF LAND

MOUZA	J.L.NO.	P.S.	DIST.	C.S. PLOT NOS.	AREA
KALISANKARPUR	13	MD.BAZAR	BIRBHUM	229-IN FULL. 215, 217, 218, 230, 231, 232, 233, 245, 251, 252, 217/375, 232/377, 233/378 AND 233/379-IN PART.	0.785 ACRE
GHAGA	17	DD	DD	243, 245, 246, 247, 249, 285, 288, 293, 294, 300 305, 306, 310, 311, 312, AND 316-IN PART.	1.155 ACRE

CKD:BY.

TRACED BY:- Shri...

SURVEYOR 22/7/70

SPL.L.A. OFFICE
BIRBHUM