

**LAND ACQUISITION FOR  
STRENGTHENING AND WIDENING OF  
PANAGAR - DUBRAJPUR - NALHATI-MOREGRAM ROAD  
SEG - NALHATI - MOREGRAM.  
THANA - NALHATI. DIST. - BIRBHUM**

**SCALE :-**  $\frac{16'' \text{ IN } = 1 \text{ MILE}}{1 : 3960}$

**NOTES :-**


1. Lands already acquired Shown thus. . . . .
2. Lands further to be acquired Shown thus. . . . .



Certified that I am personally Satisfied With the road alignment which has been Selected.  
Keeping in view the interests of fast traffic with the minimum acquisition of valuable lands  
and homesteads. Homesteads and lands proposed to be acquired are essential for the Construction/  
Improvement of the road and cannot be avoided.

MOUZA KALITHA.  
ST. NO. 2.  
JL. NO. 73.  
THANA - NALHATI

MOUZA - KALITHA.  
ST. NO. 3.  
JL. NO. 73.  
THANA - NALHATI

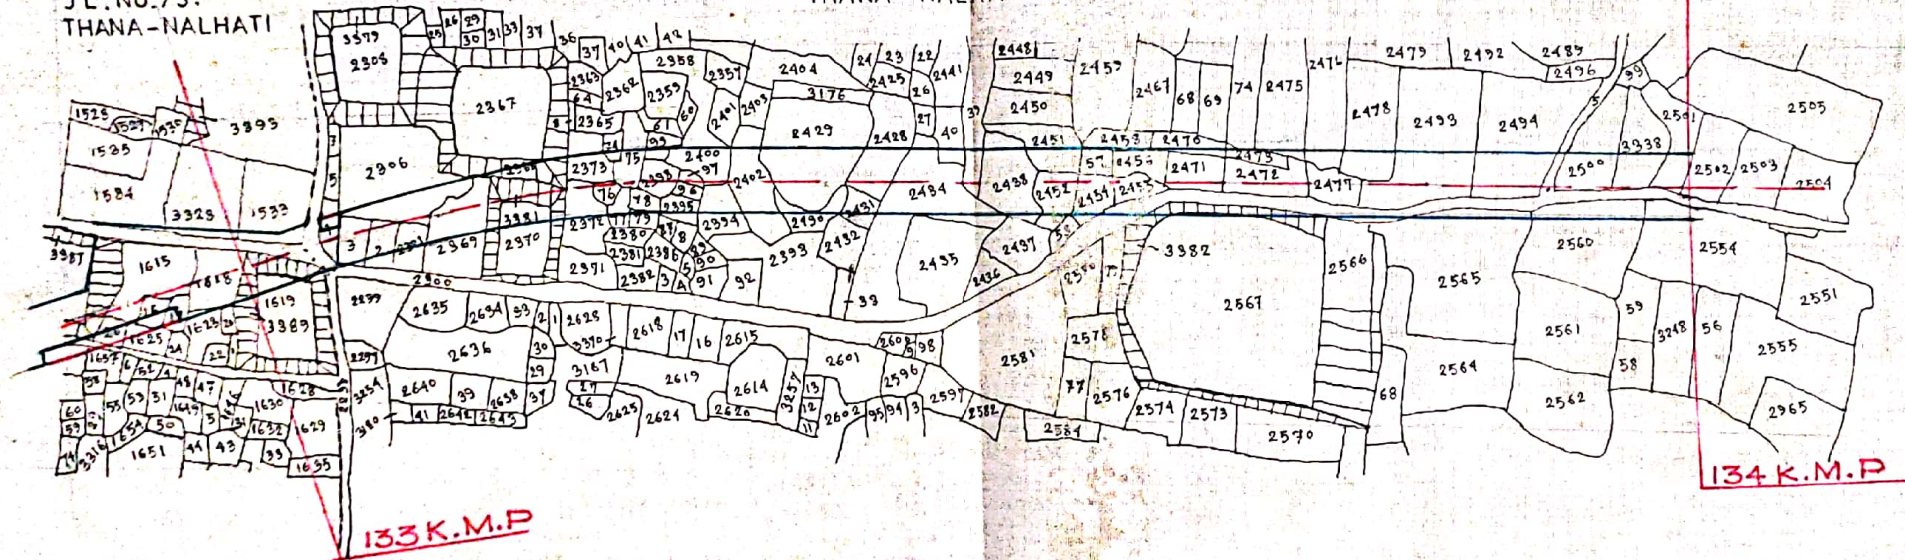

Whomie 16/90  
EXECUTIVE ENGINEER  
HIGHWAY SURVEY DIVN NO II

Dora 19/6/90  
SUPERINTENDING ENGINEER  
STATE HIGHWAY PLANNING CIRCLE