


PLAN
OF LAND TO BE ACQUIRED PERMANENTLY FOR THE EXCAVATION
OF SUB-MINOR I(L) TAKING OFF FROM CH. 1.50 OF MR.2 OF DY.2
EX. K.S.M.C. IN MOUZA - MEHEDI PUR J.L.NO.105; KANKUTIA J.L.NO.106
P.S. BOLPUR; DIST. BIRBHUM
SCALE: - 330' = 1"

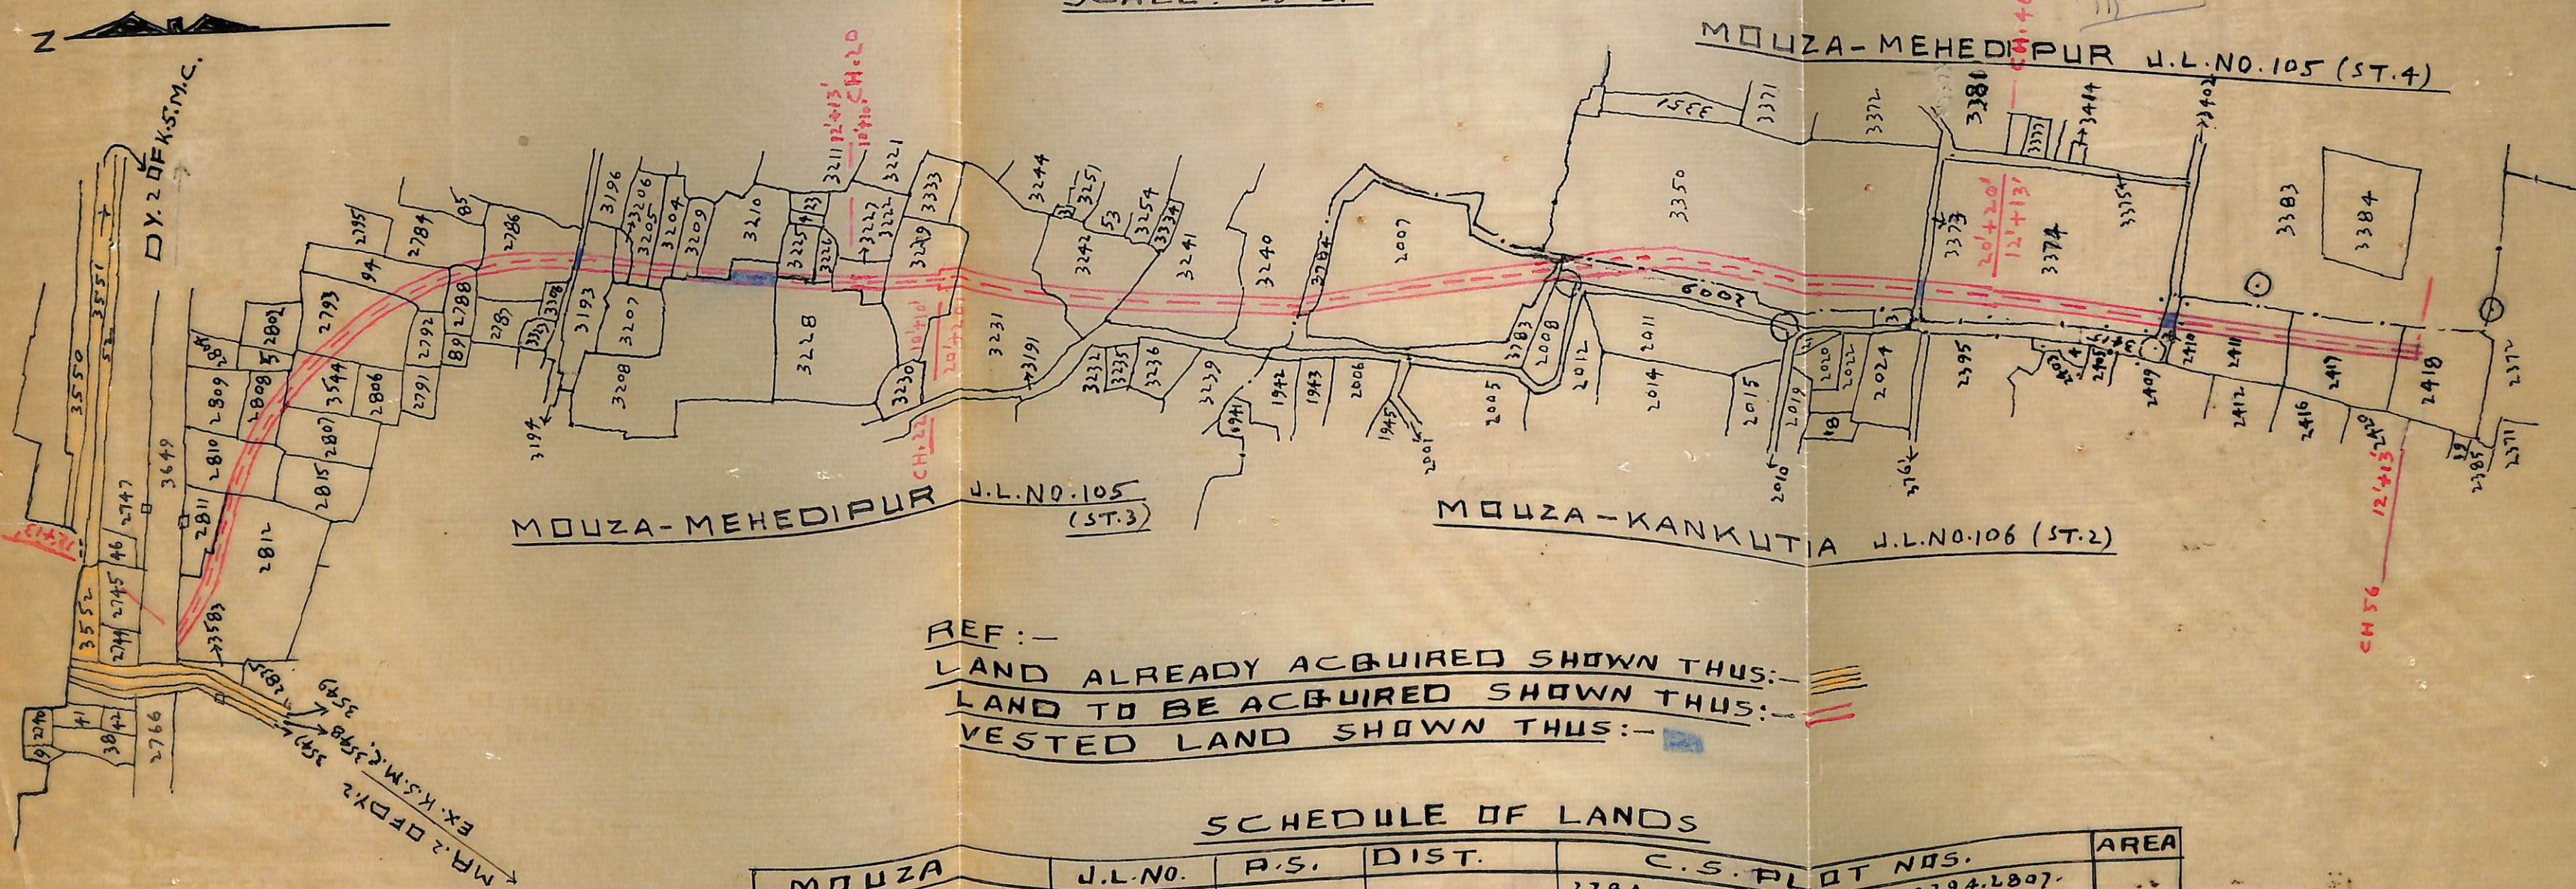

REF: -
 LAND ALREADY ACQUIRED SHOWN THUS: -
 LAND TO BE ACQUIRED SHOWN THUS: -
 VESTED LAND SHOWN THUS: -

SCHEDULE OF LANDS

MOUZA	J.L.NO.	P.S.	DIST.	C.S. PL OT NOS.	AREA
MEHEDI PUR	105 (ST.3 AND 4)	BOLPUR	BIRBHUM	2784.2786.2788.2793.2794.2807. 2808.2810.2811.2812.3193.3204. 3205.3206.3209.3210.3225.3226. 3227.3228.3229.3231.3240.3241. 3242.3350.3374 AND 2805/3544 - IN PART.	2.915 ACRES
KANKUTIA	106 (ST.2)	DO	DO	2007.2008.2009.2411.2412.2418 2007/3783 AND 2008/3784 - IN PART.	0.975 ACRE

CKD. BY.

KGO.

ADDL. L.A. OFFICER
 BIRBHUM

TRACED BY: - S. Banerjee
 9.8.72