

LAND ACQUISITION PLAN FOR RAJNAGAR - KHAYRASOL V. R.

P. S. KHAYRASOL ... DIST. BIRBHUM


SCALE: 1 INCH = 1 MILE.

BIRD
45-57R | 47 | 1-11 | 73
6-12 | 5



NOTES:-

- 1) LAND TO BE ACQUIRED SHOWN THUS. ▬▬▬
- 2) LAND NOT TO BE ACQUIRED SHOWN THUS. ▬▬▬

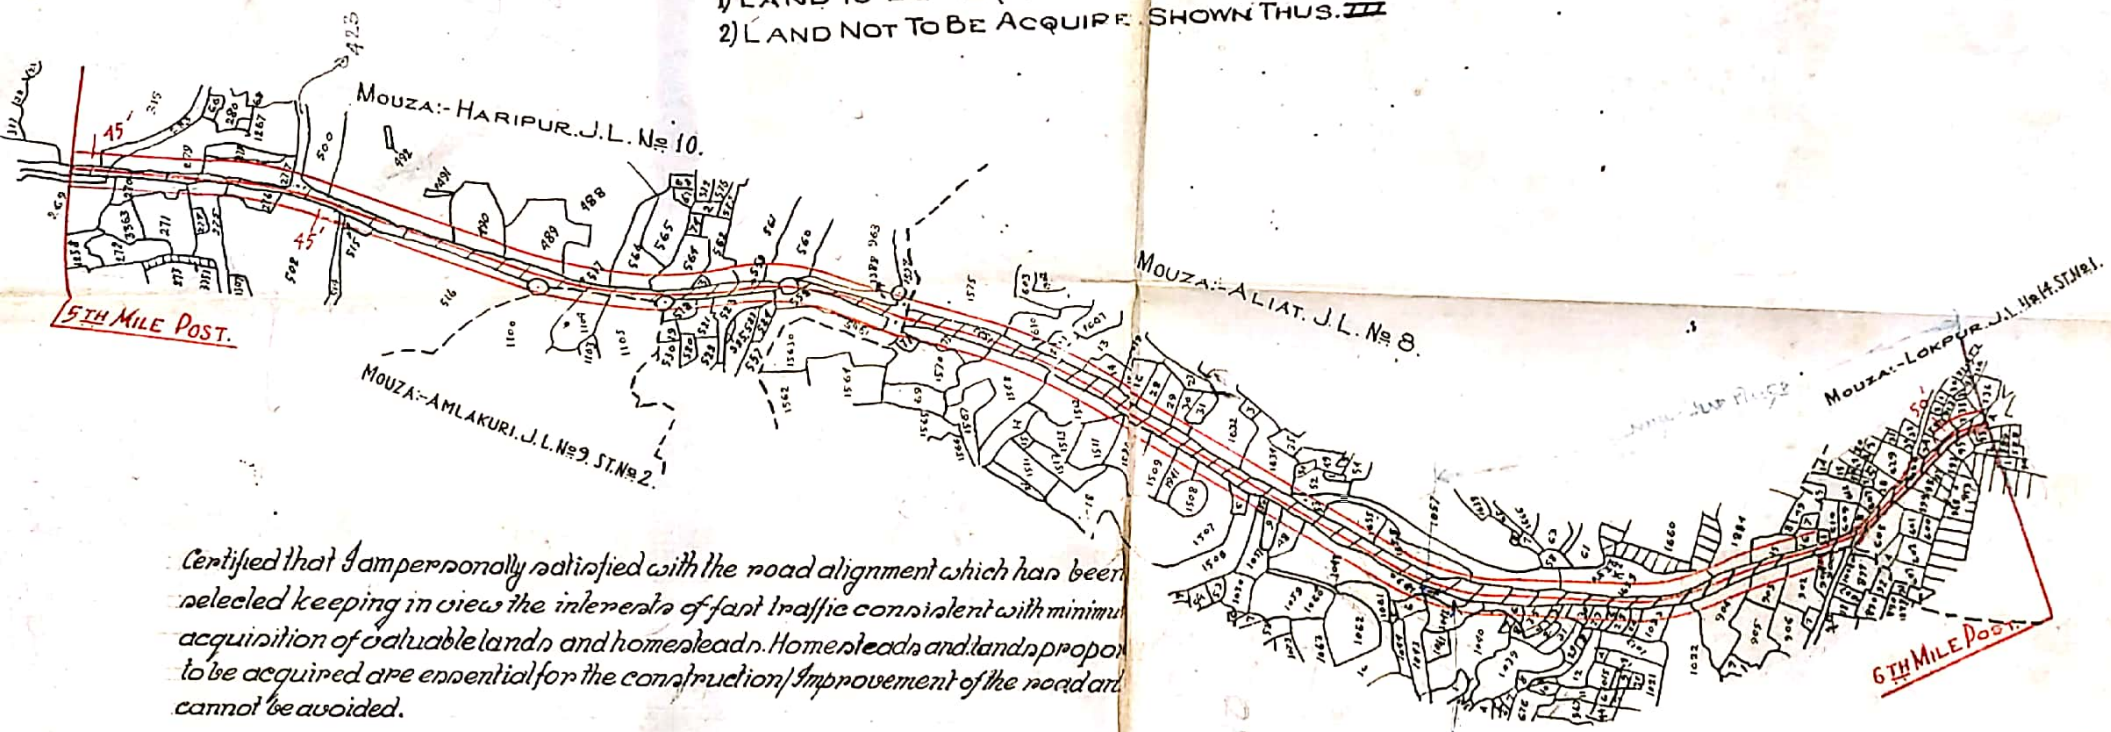

Certified that I am personally satisfied with the road alignment which has been selected keeping in view the interests of fast traffic consistent with minimum acquisition of valuable lands and homesteads. Homesteads and lands proposed to be acquired are essential for the construction/improvement of the road and cannot be avoided.

Chakraborty 15/5/73

ASSISTANT ENGINEER,
SURVEY DIVISION No. 1.

Dr. Chakraborty 15/5/73

EXECUTIVE ENGINEER,
SURVEY DIVISION No. 1.

Shen 20/11/73

SUPERINTENDING ENGINEER,
ROAD PLANNING CIRCLE.

RECEIVED
Khamarhat