


Plan Of Land To Be Acquired Permanently For Leading Channel In Connection
With Constructing A Sluice In Mouza:- Ramchandrapur-No-112. P.S.-Bolpur: Dist.-Birbhum.

Scale:- 330'-0"=1"

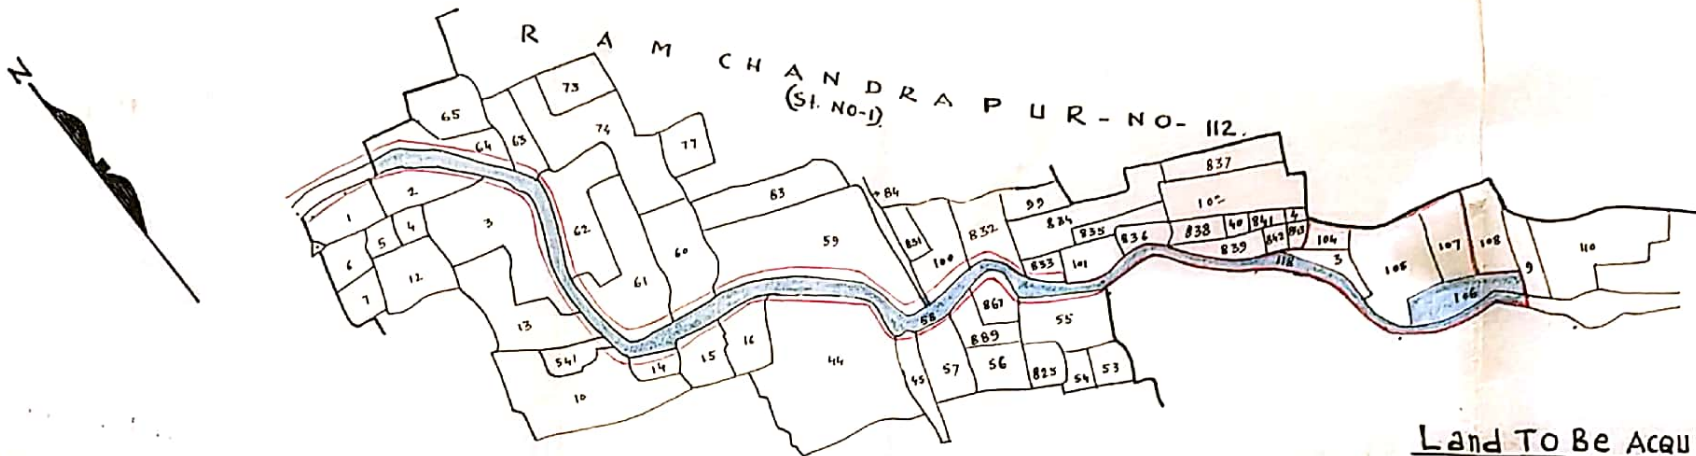

Land To Be Acquired Shown Thus:-

Vested Lands

Schedule Of Lands

MOUZA & J.L.NO.	P. S.	Dist	C. S. PLOTS	Area
<u>Ramchandrapur-112.</u>	<u>BOLPUR</u>	<u>Birbhum</u>	in full:- 103. 104. 105 and 107. in part:- 1. 2. 3. 10. 13. 14. 15. 16. 44. 45. 55. 57. 59. 60. 61. 62. 63. 64. 100. 10/541. 56/826. 56/827. 100/832. and 100/833.	2.68 of an aerd. or 1.0846 Hect.

Traced By:- Shamshad
20.12.76.

CKd. BY:-

Shamshad
28/6/77

Spl. L. A. Officer
Birbhum.