


LAND ACQUISITION PLAN FOR BOLPUR - RAJGRAM ROAD (FROM DWARKAGHAT TO -
MOLLARPUR SECTION) P.S. MAYURESWAR, DIST BIRBHUM IN MOUZA - SHEKPUR J.L. NO 4 MOUZA
PRACHANDPUR J.L. NO 18 SCALE 1" = 330'

LAND TO BE ACQUIRED SHOWN THUS: 
LAND NOT TO BE ACQUIRED SHOWN THUS: 
VESTED LAND SHOWN THUS: 

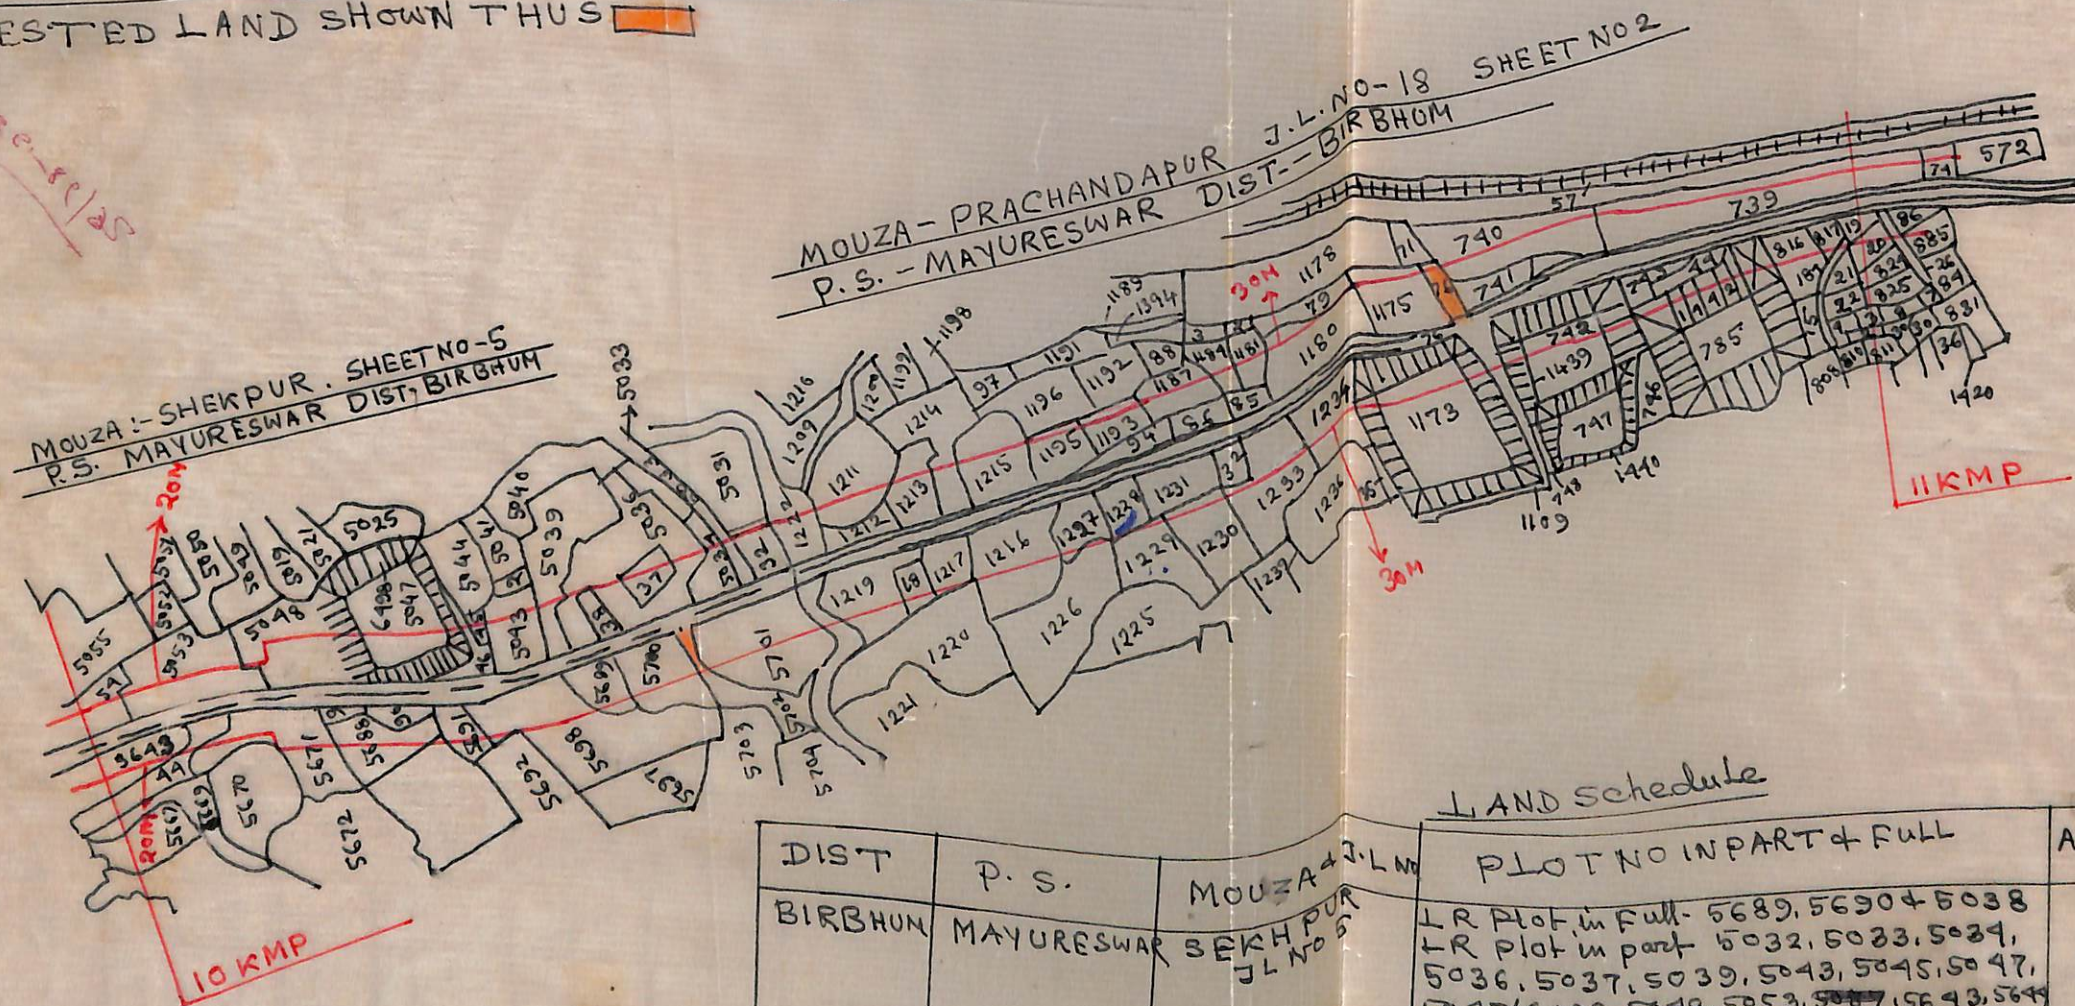

LAND schedule

DIST	P. S.	MOUZA & J.L. No	PLOT NO IN PART & FULL	AREA IN Acre	Remarks
BIRBHUM	MAYURESWAR	SHEKPUR J.L. NO 5	LR Plot in Full - 5689, 5690 & 5038 LR Plot in part 5032, 5033, 5034, 5036, 5037, 5039, 5043, 5045, 5047, 5047/6198, 5048, 5053, 5057, 5643, 5649, 5671, 5687, 5688, 5691, 5698, 5699, 5700, 5701, 5054, 5046	Total area 10.175 acres.	
Do	Do	PRACHANDPUR J.L. 18	LR Plot in Full - 743, 749, 1185, 1186, 1194, 1212, 1238, 1231 & 1232 LR Plot in part 733, 740, 742, 742/1439, 745/1442, 816, 817, 819, 1173, 1175, 1180, 1181, 1184, 1187, 1193, 1195, 1211, 1213, 1214, 1215, 1216, 1217, 1218, 1219, 1227, 1230, 1230, 1234, 1173/1438		

prepared by
M. Ali (A.M.S.)

2.1.02
ALAO.

ADDL / SPL A.L.A.O.
BIRBHUM

ADDL DIST MAGISTRATE
BIRBHUM

ADDL
D. M. 3/2/02
BIRBHUM