


Pl. L.A. office to (মহালা) (মহালা) (মহালা)
 ৩৪ কার্য
 Sad-1 ৩৪৬
 আইনের ও কীরার

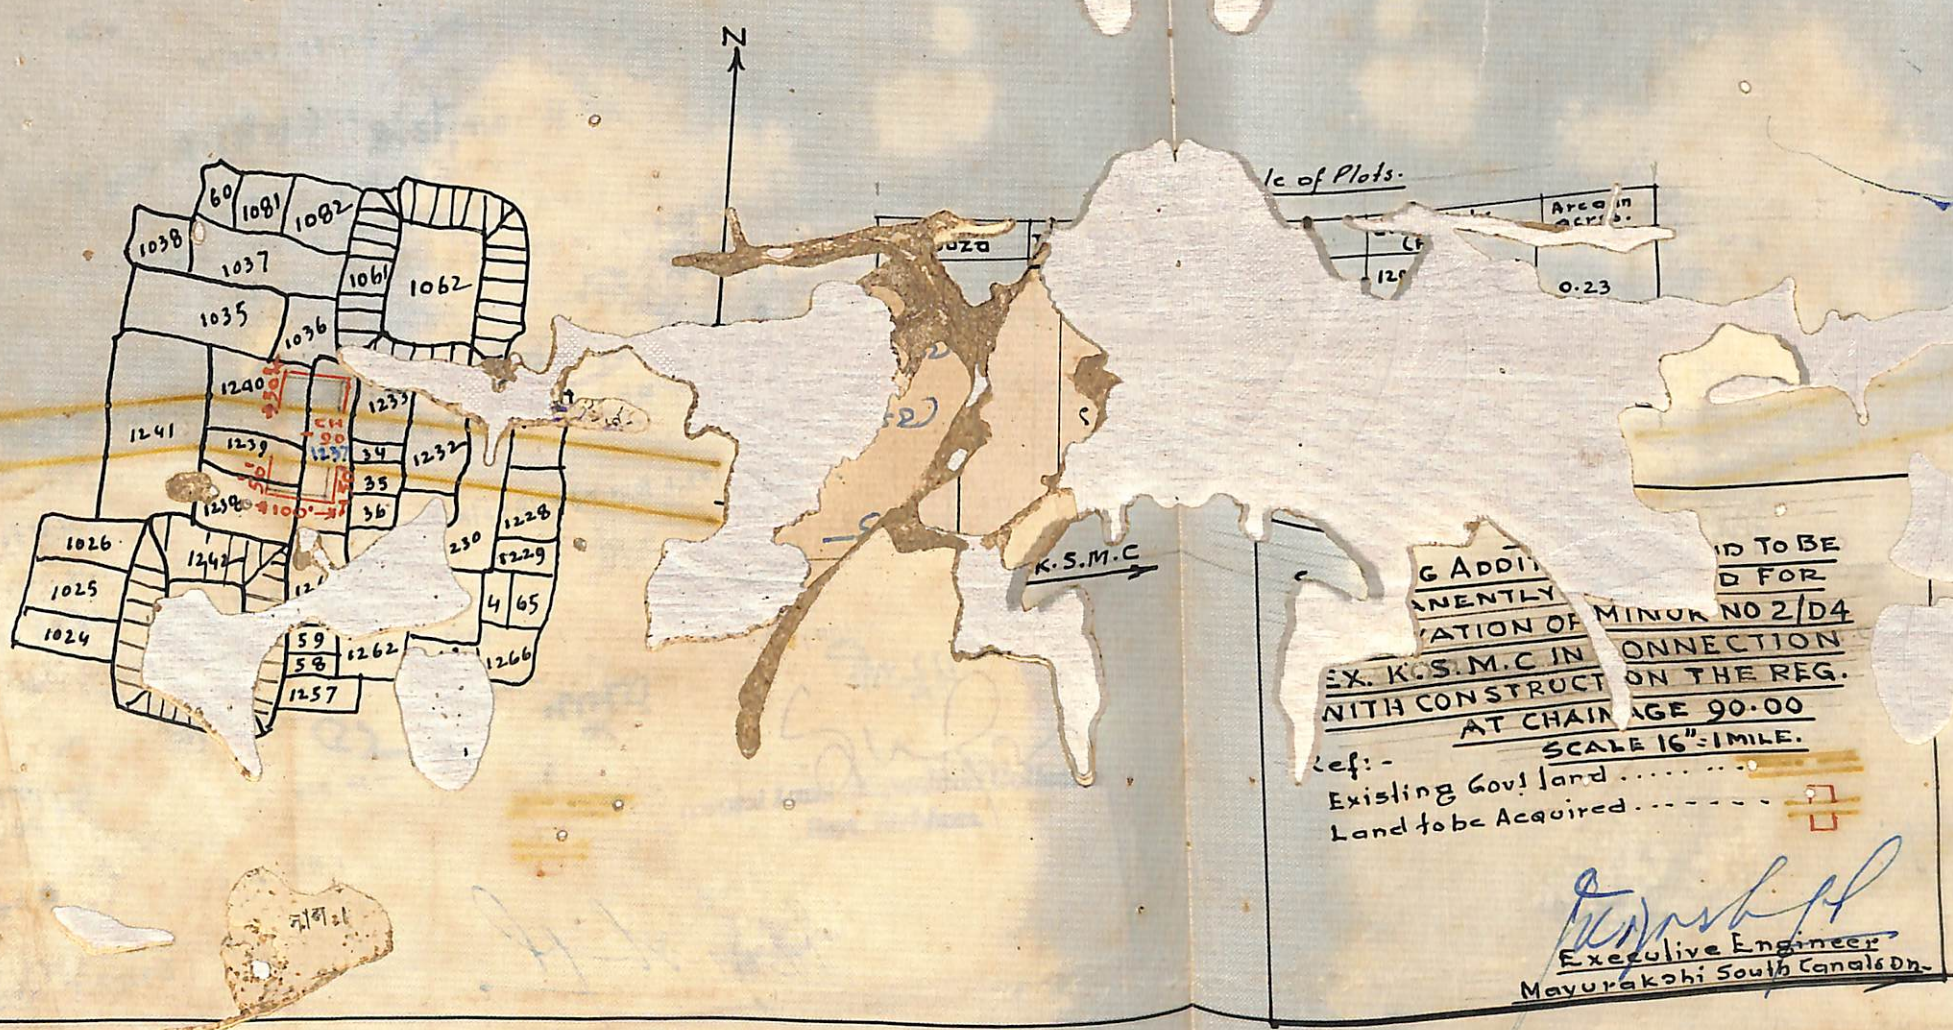

LAND PLAN

SHOWING ADDITIONAL LAND TO BE PERMANENTLY
 ACQUIRED FOR CONSTRUCTING THE REGULATOR AT
 CHAINAGE 90.00 OF MINOR 2 OF DY. 4. EX. K.S.M.C.
 SCALE = 16" = 1 MILE.

REFERENCES:-

1. EXISTING GOVT. LAND SHOWN THUS =
2. LAND TO BE ACQUIRED NOW SHOWN THUS =

SCHEDULE.

DISTRICT	THANA	MOUZAVIL	NO.	PART OF PLOTS	FULL POST	AREA
BIRAHUM	BARDOUR	PARURI	(SHEET NO 2)	1237, 1238, 1239, 1240	NIL	0.23 ACRES (APPROX)
			16 NO 52			

