

**PLAN OF LAND TO BE ACQUIRED PERMANENTLY FOR CONSTRUCTION OF RAJNAGAR-KHAYRASOLE V.R.
(SECTION FROM 6TH M.P TO 7TH MILE 430 CH.) IN MOUZAS ALIAT. NO. 8, LOKPUR. NO. 14 & BHADDI.
NO. 20. THANA. KHAYRASOLE. DISTRICT. BIRBHUM. SCALE 16" = 1 MILE.**




Ref.

Land To Be Acquired Permanently Shown Thus.
Vested Land Shown Thus.
Land Not To Be Acquired Shown Thus.



Schedule-Of-Lands.

Mouza.	J.L. No.	P. S.	District.	C. S. Plot Nos. In Full.	C. S. Plot Nos. In part.	Area.
Aliat.	8.	Khayrasole.	Birbhum.	771, 786, 792, 829, 833 And 834.	693, 694, 695, 704, 770, 785, 787, 788, 789, 790, 791, 793, 794, 795, 807, 825, 826, 827, 830, 831, 835 & 836.	8.18 Acres. 01. 3.3128 Hectars.
Lokpur.	14.	"	"	494, 3337, 3338, 3339, 3344, 3345 & 3459.	409, 465, 466, 490, 491, 492, 493, 495, 503, 504, 517, 518, 864, 865, 866, 867, 870, 871, 872, 873, 1589, 1590, 2909, 2910, 3262, 3263, 3272, 3273, 3274, 3335, 3340, 3341, 3342, 3343, 3346, 521, 522, 523, 525, 561, 818, 819, 842, 844, 845, 846, 848, 849, 3348, 3393, 3441, 3442, 3443, 3444, 3445, 3446, 3447, 3448, 3449, 3453, 3454, 3455, 3460, 3465, 3466, 3468, 2909/3491, 519/3582, 521/3584, 561/3586, 3264 And 3456.	
Bhaddi.	20.	"	"	21 only.	20, 22, 25, 26, 135, 136 & 137.	

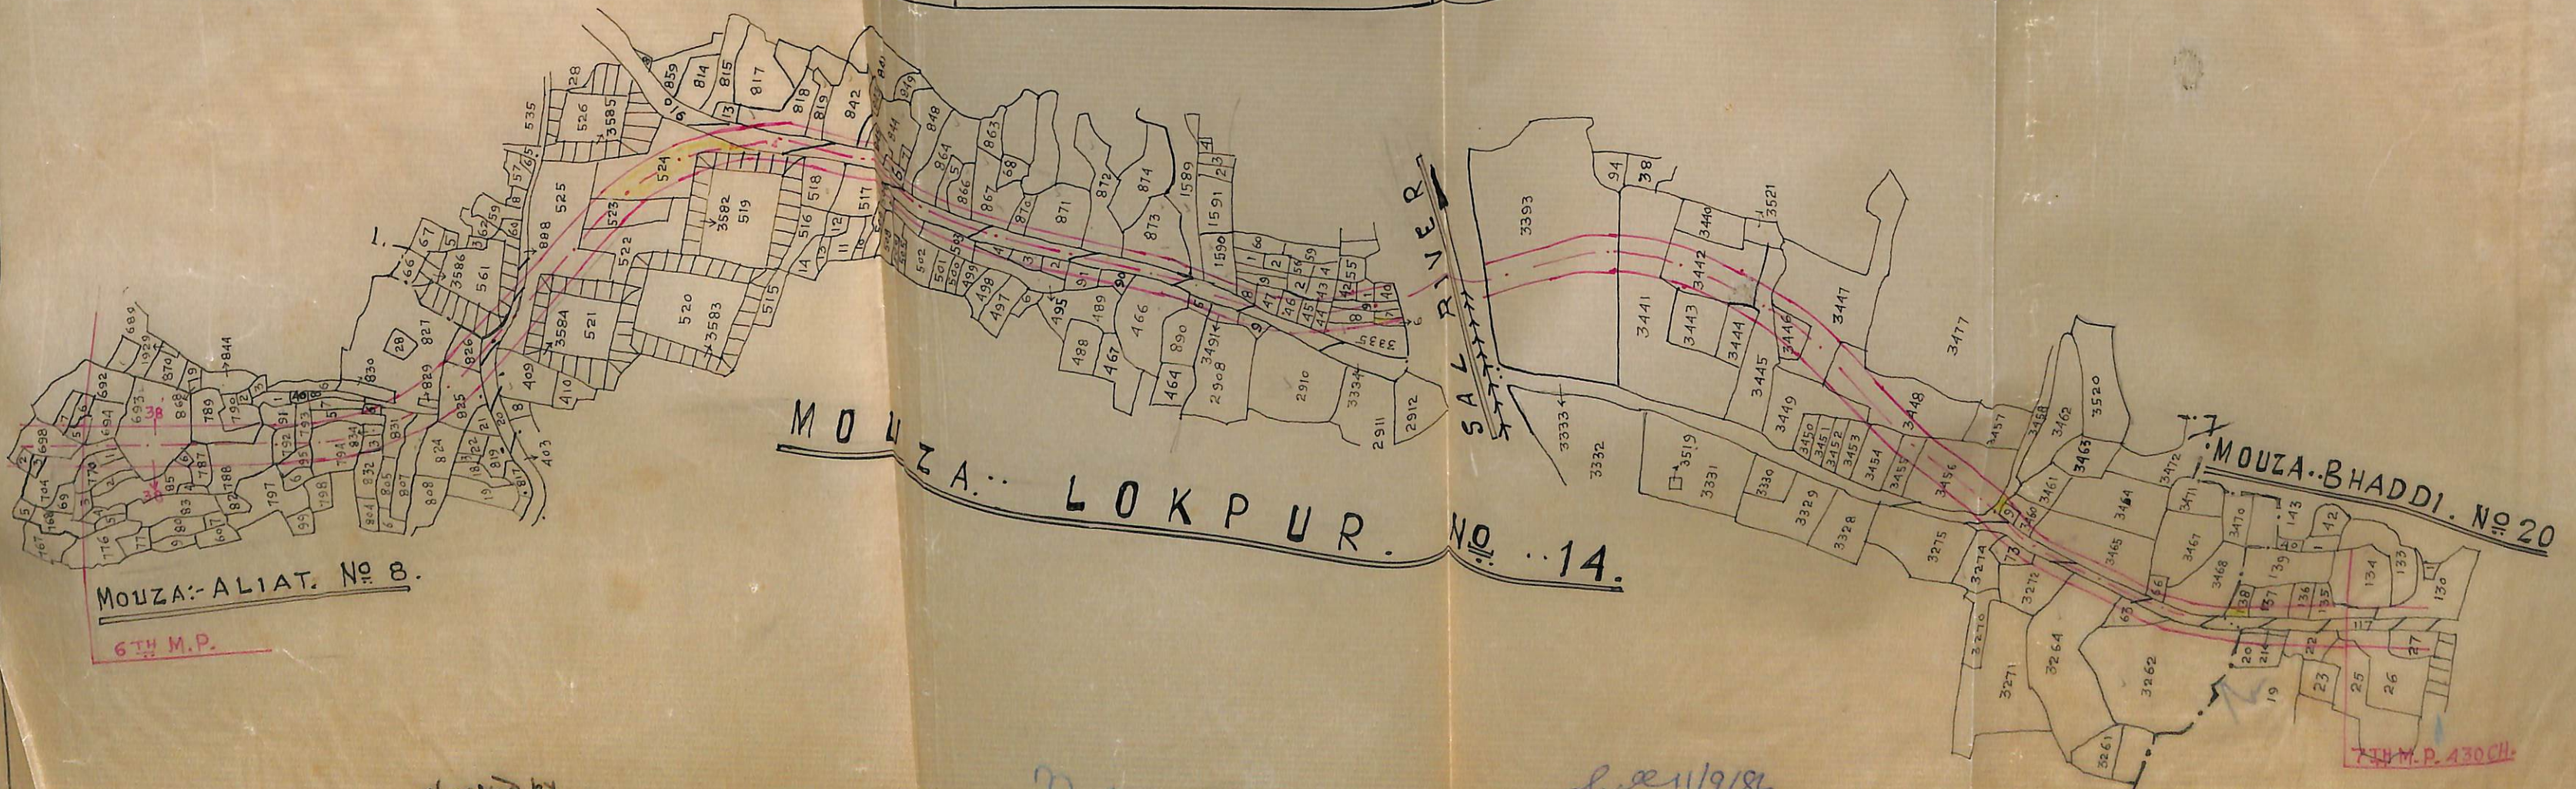

Prepared By.
B. Roy.
15.7.86.

Checked by.
B. Roy.
28/8/86
Surveyor & Ex-officio
S.A.E.

Addl. A. Officer.
Birbhum.

Addl. District Magistrate.
Birbhum.