


PLAN OF LAND TO BE ACQUIRED FOR CONSTRUCTION OF ILLAMBAZAR - BANSANKA-SURI M.D.R (6 TH K.M. TO 8 TH K.M) IN MOUZA - KAYRA. J.L.N. 9-107 AND MAHESWARPUR. J.L.N. 33.P.S. ILLAMBAZAR AND DISTRICT- BIRBHUM.

SCALE - 330' = 1" INCH

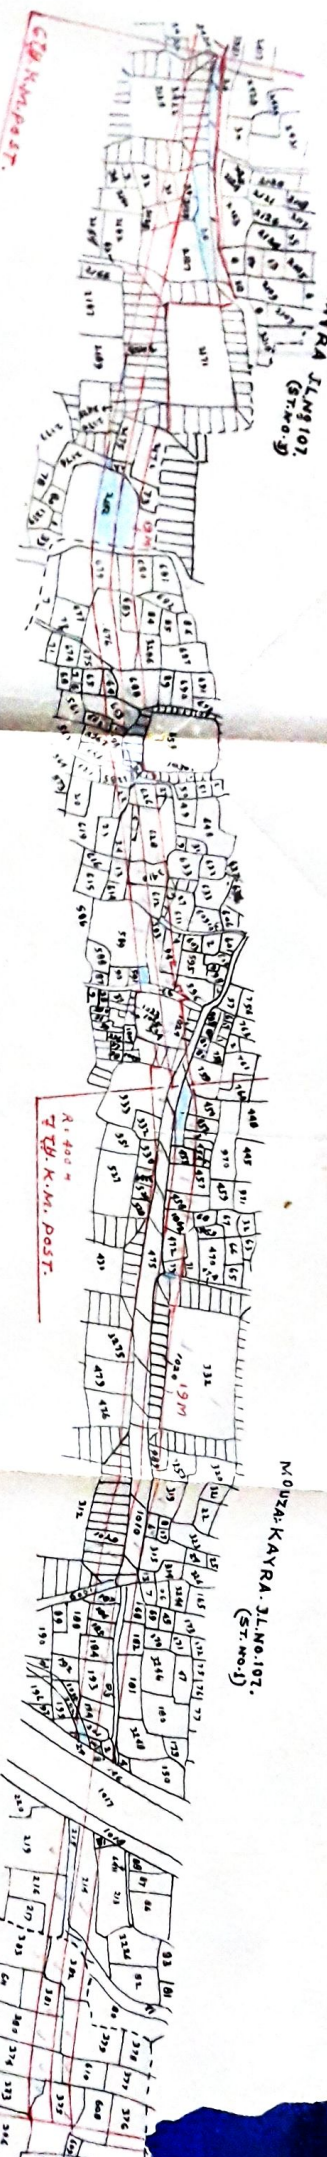

REF:-
LAND TO BE ACQUIRED PERMIT, SHOWN THUS...
VESTED LAND NOT TO BE ACQUIRED 95 93 - - - -

SCHEDULE OF LAND PLOTS:-

MOUZA & J.L. NO.	P.S.	DT.	C. S. PLOT NOS. IN FULL & PART.	AREA	TOTAL AREA.
KAYRA. J.L. NO. 107	ILLAMBAZAR.	BIRBHUM.	194, 201, 203, 208, 455, 534, 625, 2129, 2130, 2174 & 2175 - FULL. 168, 181, 182, 184 TO 187, 193, 202, 212 TO 214, 216, 219, 316, 319, 332, 450, 452, 453, 454, 457, 458, 472, 473, 476, 479, 528 529, 530, 532, 533, 589, 593, 594, 596, 611 TO 613, 622, 624, 626, 627, 628, 661 TO 664, 675, 676, 679, 683, 688, 319/989, 312/1019, 332/1020, 534/1024, 611/1027, 659/1030, 458/1062, 2127, 2128, 2131, 2135, 2172, 2173, 319/3253, 479/3275, 530/3284, 621/3285, 676/3286, 661/3287, 663/3288, 612/3410, 2135/3422, 2171/3423, 201/3424 AND 2170/3425. IN PART.	1.60 ACRES.	12.625 ACRES.
MAHESWARPUR J.L. NO. 33.			373, 374, 375, 379 TO 383 AND 377/610. IN PART.	1.60 ACRES.	14.225 ACRES.

Prepared by: *[Signature]*
6/11/83

[Signature]
20.2.83

ADDL. L.A. OFFICER,
BIRBHUM.

[Signature]
COLLECTOR,
BIRBHUM.