


Plan of Land to be acquired Permanently for Repairs & Maintenance of Ajoy  
Left Embankment from Ch. 25000 to Ch. 45700 in Mouza: Mahadebpur-NO-157  
P.S.- BOLPUR. Dt- Birbhum. Scale:- 330'-0"=1"

Case No. 28/70-71

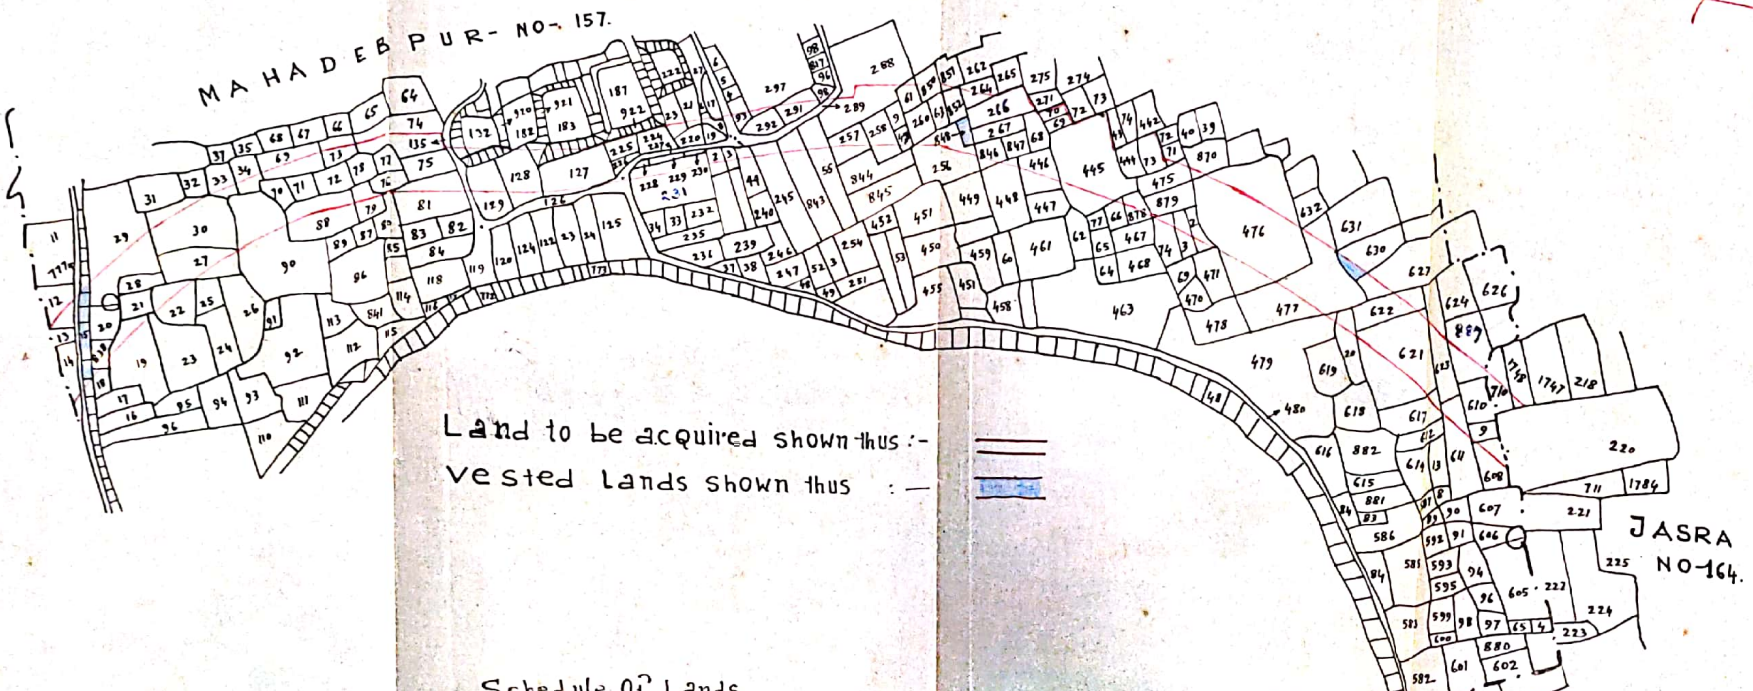

Land to be acquired shown thus :-  
 vested lands shown thus :-

Schedule of Lands

MOUZA & I.L. NO	P.S.	DIST.	C.S. PLOTS	AREA
Mahadebpur 457	BOLPUR	Birbhum.	13. 20. 21. 28. 70. 71. 72. 75. 76. 77. 78. 219. 220. 225. 226. 227. 228. 229. 230. 259. 260. 263. 266. 267. 268. 269. 270. 292. 444. 609. 610. 256. 263 and 444. 556. 873. 548.	13.745 acres.
			G.S. Nos in part - 12. 14. 18. 19. 22. 23. 25. 27. 29. 30. 33. 34. 69. 73. 74. 79. 80. 81. 88. 90. 126. 127. 128. 129. 130. 135. 182. 217. 218. 221. 223. 224. 231. 242. 243. 244. 245. 255. 257. 257. 258. 261. 264. 288. 289. 290. 291. 293. 297. 443. 445. 446. 448. 446. 472. 473. 474. 475. 476. 477. 608. 611. 617. 620. 621. 622. 623. 627. 15777. 20838. 245843. 251/846. 259/849. 262/850. 263/851. 437/870. 437/871. 444/878. 475/873. 131/920. 183/921. 187/922.	

Traced by:- *Shankar* 28/8/71

Ckd. by:- *J. Chandra*  
2.9.71

SPL. L. A. Officer  
Birbhum.