


PLAN
OF LAND TO BE ACQUIRED FOR CONSTRUCTION OF
RAJNAGAR-KHYRASOL V.R. (SECTION 8 M.P. TO 9 M.P.)
IN MOUZA-HARINAJOL J.L.NO.19; UPARBANDA J.L.NO.46
RAYPUR J.L.NO.47; JHATIBONA J.L.NO.51; CHALUNEBAR J.L.NO.48
KECHKECHIA J.L.NO.50
P.S. KHAYRASOL; DIST. BIRBHUM
SCALE :- 330' = 1"

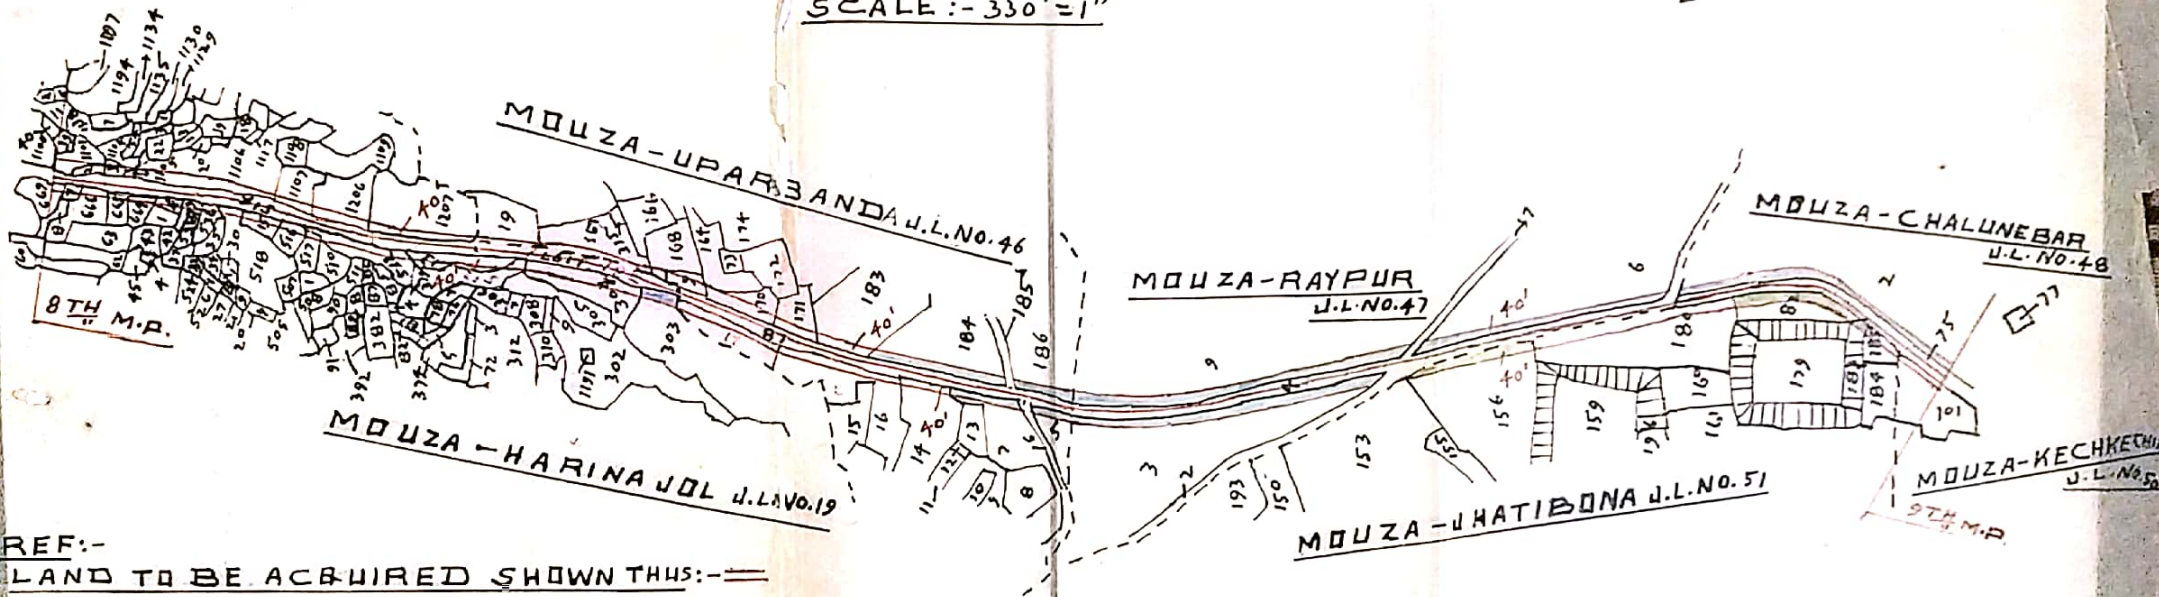

REF:-
LAND TO BE ACQUIRED SHOWN THUS:-

LAND NOT TO BE ACQUIRED SHOWN THUS:-
FULLY VESTED LAND SHOWN THUS:-
PARTLY VESTED AND PARTLY
RETAINED LAND SHOWN THUS:-

SCHEDULE OF LANDS

MOUZA	J.L.NO.	P.S.	DIST.	C.S. PLOT NOS.	AREA
HARINAJOL	19	KHAYRASOL	BIRBHUM	304, 510, 512, 513, 515, 516, 517, 518, 536, 539, 540, 664, 665, 666, 667, 669, 1101, 1103, 1104, 1106, 1107, 1107/1206 AND 1107/1207 - IN PART, 1102 AND 1105 - IN FULL.	1.57 ACY.
UPARBANDA	46	DO	DO	14, 16, 17, 19, 167, 168, 170, 171, 183 - IN PART, 169 - IN FULL.	0.86 ACY.
JHATIBONA	51	DO	DO	180 AND 185 - IN PART.	0.42 ACY.
KECHKECHIA	50	DO	DO	101 - IN PART.	0.05 ACY.

CKD. BY.

[Signature]
 KGO.

[Signature]
 22.2.75
 ADDL. L.A. OFFICER
 BIRBHUM

TRACED BY:- *[Signature]*
 11.7.75