


LAND ACQUISITION PLAN FOR
BOLPUR - RAJGRAM ROAD
P. S. SAINTHIA, DIST BIRBHUM
SCALE - 1:4000



NOTES

LAND TO BE ACQUIRED SHOWN THUS (with a solid line symbol)
LAND NOT TO BE ACQUIRED SHOWN THUS (with a hatched line symbol)

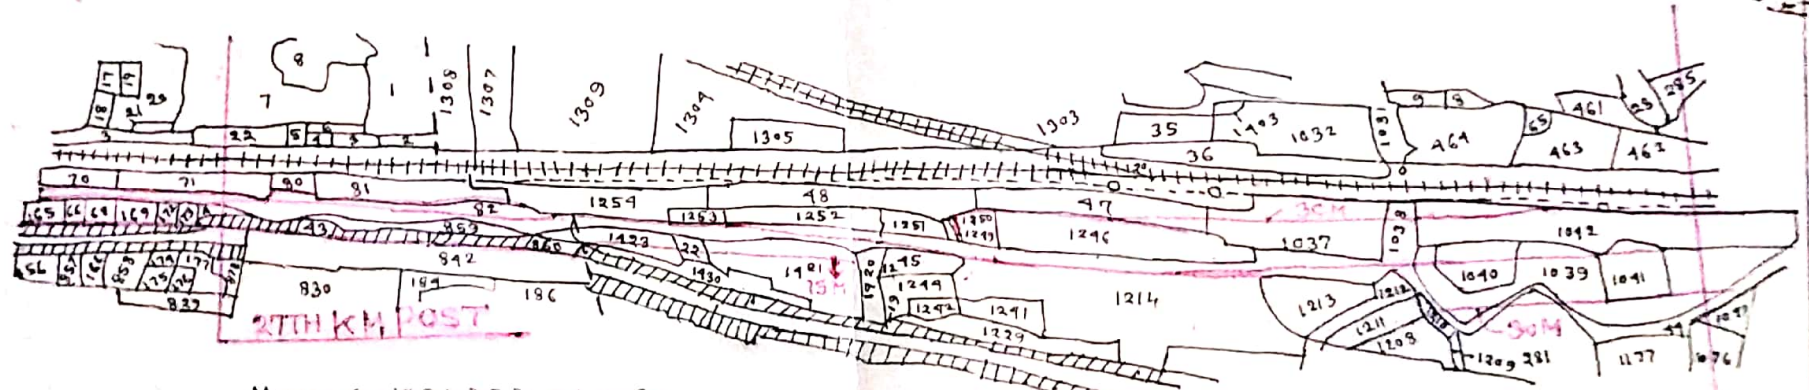

MOUZA - KOLARA - J.L. NO 99
P. S. SAINTHIA - DIST. BIRBHUM

MOUZA - PARIHARPUR - J.L. NO 94
P. S. SAINTHIA - DIST. BIRBHUM

A.L.A.O.
BIRBHUM

ADDL/SPECIAL
L.A.O. BIRBHUM

A.D.M.
BIRBHUM

TRACED by
 Md ALI (Amin)
 L.A. ofice
 Sainthia Birbhum