


PL. OF LAND TO BE ACQUIRED PERMANENTLY FOR LEADING CHANNEL IN CONNECTION WITH CONSTRUCTING A SLUICE AT RAMCHANDRAPUR, IN MOUZA RAIPUR, No. 106 P. S. BOLPUR, DISTRICT BIRBHUM. SCALE 330' = 1" (INCH)

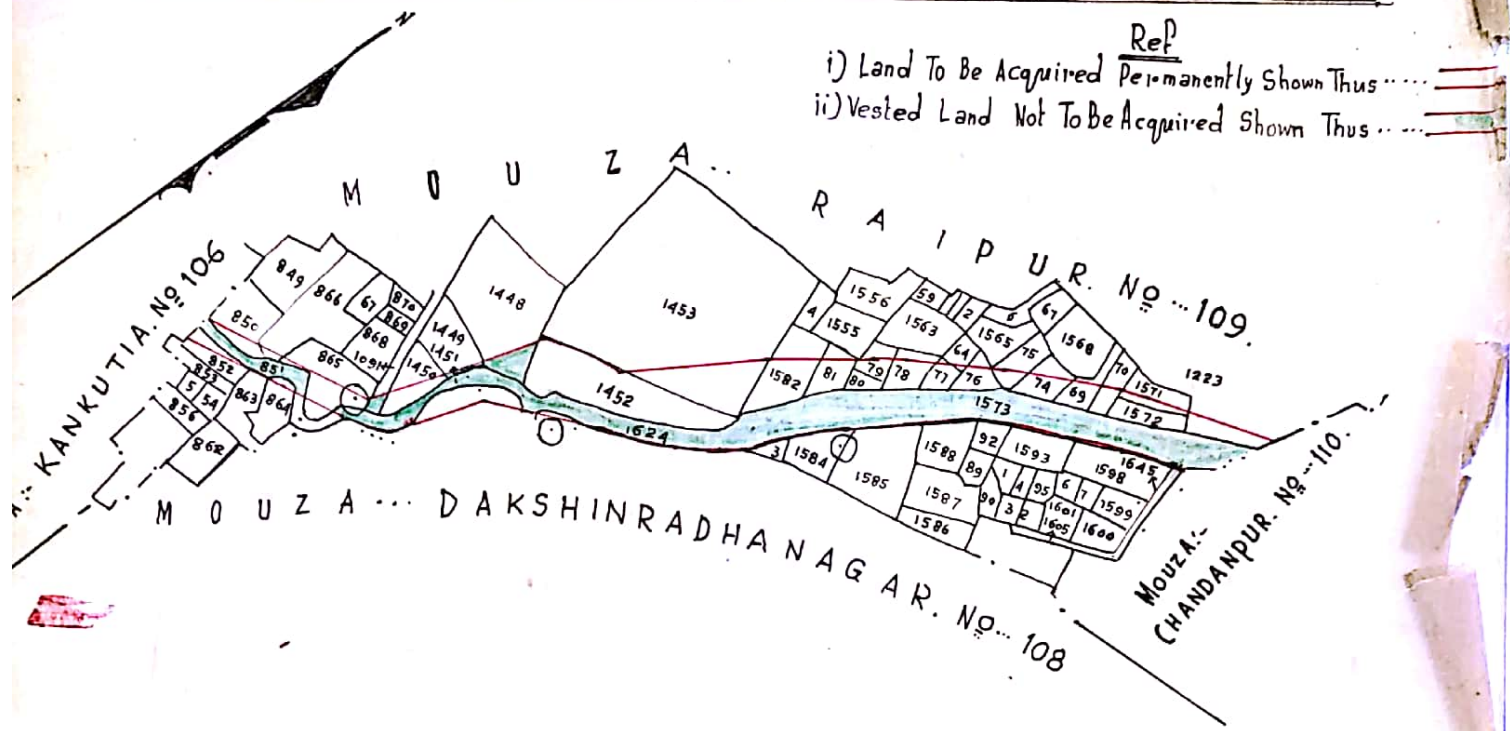

- Ref
- i) Land To Be Acquired Permanently Shown Thus
  - ii) Vested Land Not To Be Acquired Shown Thus

Schedule-Of-Lands.

<u>Mouza.</u>	<u>J.L.No</u>	<u>P. S.</u>	<u>District.</u>	<u>R. S. Plot Nos.</u>	<u>Area.</u>
Raipur.	109.	Bolpur.	Birbhum.	1452, 1572 And 1580. In Full. 850, 852, 864, 865, 866, 1453, 1564, 1569, 1570, 1571, 1574, 1575, 1576, 1577, 1578, 1579, 1223, 1450, 1581 And 1582. In part	2.40 Acres. 01. 9709 Hectare

CKD. BY.

J. Chandra  
29.8.77

G. 27/977  
Spl. L.A. Officer.  
Birbhum.