


LAND ACQUISITION PLAN FOR NANUR TO BASAPARA VA KHUJHITIPARA

P. S. ~ NANUR
DIST ~ BIRBHUM

NOTES :-
SCALE :- 1" = 1/8 MILE

1. LAND NOT TO BE ACQUIRED SHOWN THUS - - - -
2. LAND TO BE ACQUIRED SHOWN THUS - - - -

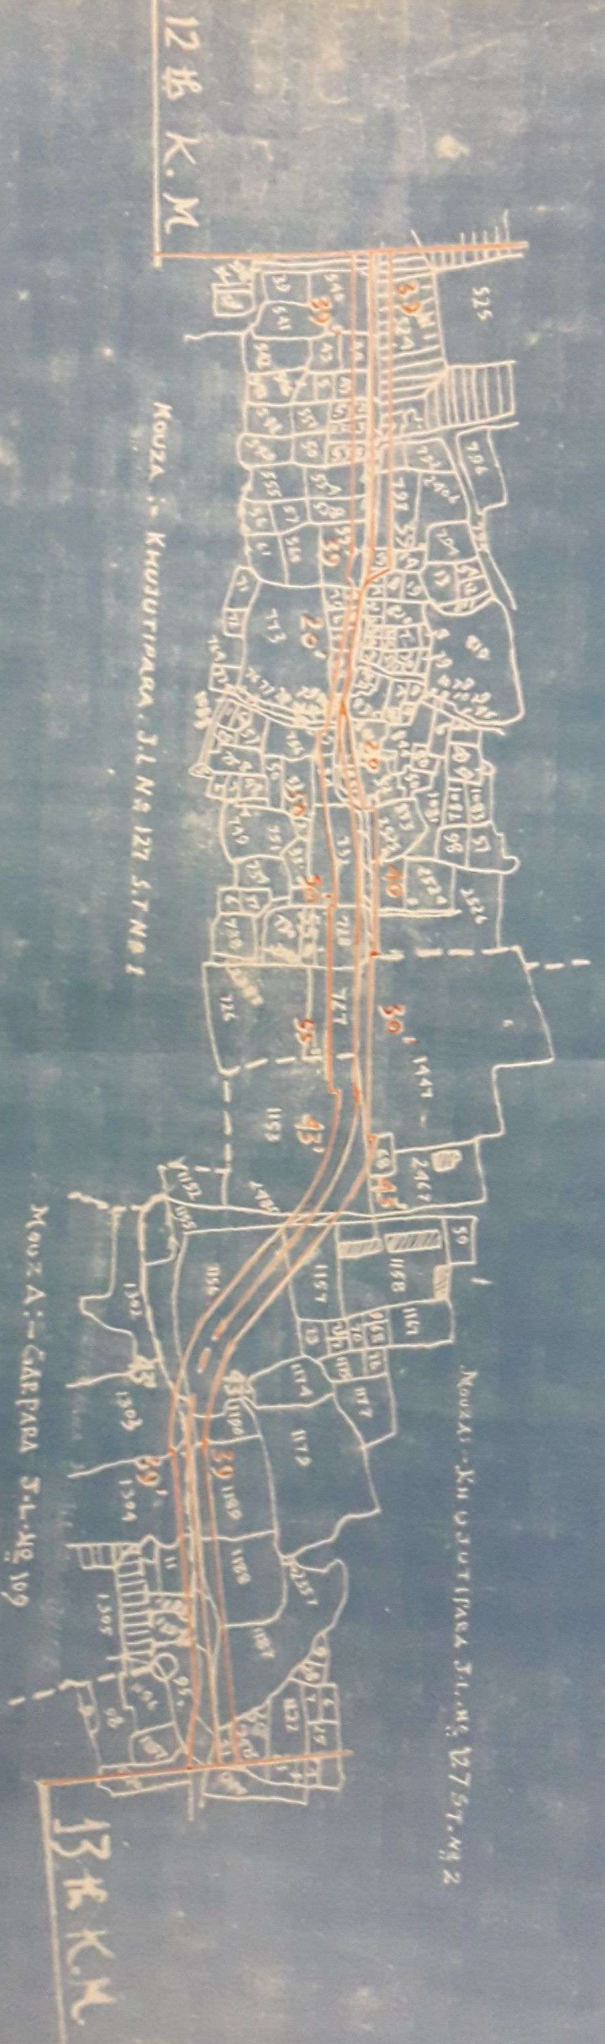

Certified that I am personally satisfied with the road alignment which has been selected keeping in view the interest of fast traffic consistent with minimum acquisition of valuable land homesteads, homesteads and lands proposed to be acquired are essential for the construction improvement of the road and can not be avoided.

(Signature)
 S 18174

(Signature)
 11/10/74

ASSISTANT ENGINEER,
SURVEY DIVISION NO. 1

EXECUTIVE ENGINEER,
SURVEY DIVISION NO. 1

MADE BY
B. Banerjee

ROAD PLANNING CIRCLE