

PLAN
OF LAND TO BE ACQUIRED PERMANENTLY FOR EXCAVATION OF
SUBMINOR OFFTAKING FROM CH. 454.00 (R.B.) OF DY. NO. 4
EX. K. S. M. C. IN MOUZA-SINGHEE J.L. NO. 163, P.S. BOLPUR
DIST. BIRBHUM


SCALE:- 330' = 1"

3/8-69

REF:-
LAND ALREADY ACQUIRED SHOWN THUS:-
LAND TO BE ACQUIRED SHOWN THUS:-
VESTED LAND NOT TO BE ACQUIRED
SHOWN THUS:-



MOUZA- SINGHEE J.L. NO. 163 (ST. 1 & 4)

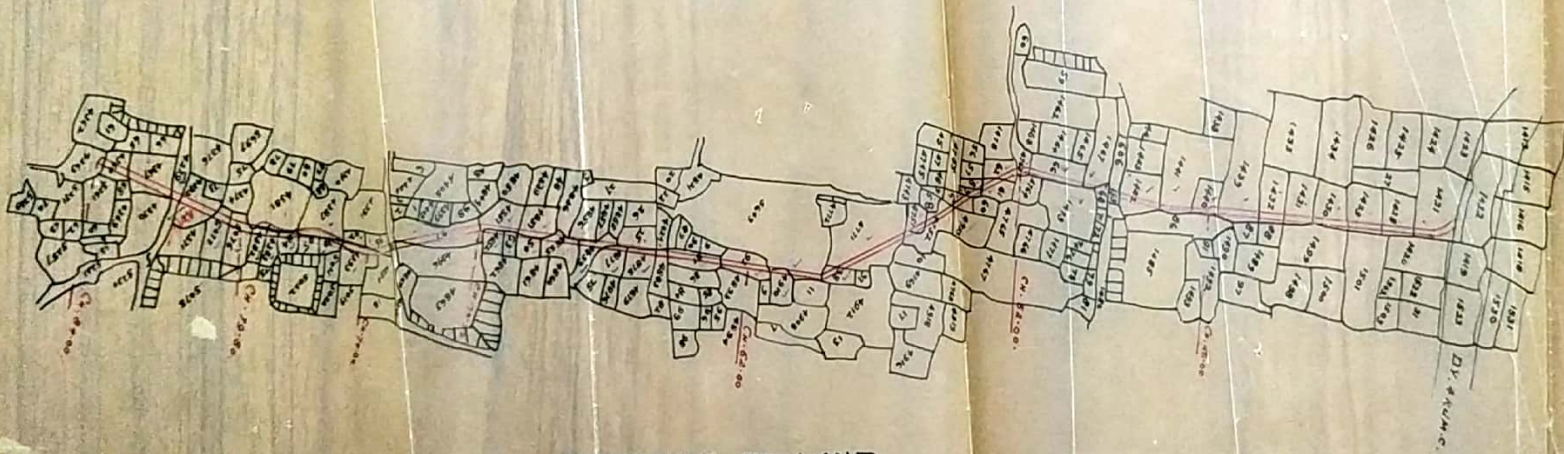

SCHEDULE OF LAND

MOUZA	J.L. NO.	P.S.	DIST.	G. S. PLOT NOS.	AREA
SINGHEE	163 (ST. 1 AND 4)	BOLPUR	BIRBHUM	1421. 1428. 1429. 1430. 1431. 1432. 1439. 1440. 1441. 1442. 1466. 1467. 1468. 1469. 1473. 4279. 4363. 4364. 4362. 4372. 4381. 4382. 4383. 4384. 4386. 4387. 4392. 4393. 4395. 4396. 4397. 4751. 4752. 4753. 4754. 4758. 4759. 4761. 4764. 4763. 4771. 4824. 4825. 4837. 4851. 4852. 4853. 4854. 4855. 4856. 4857. 4859. 4877. 4878. 4883. 4887. 4892. 4910. 5076. 5077. 4771/5638 AND 4772/5649 - IN PART.	1.92 ACRES

TRADED BY:-

C.K.D. BY

SPL. L. A. OFFICER
BIRBHUM