


PLAN OF LAND TO BE ACQUIRED PERMANENTLY FOR CONSTRUCTION OF LINK ROAD FROM SHYAMBATI TO GOALPARA STARTING FROM THE LAST POINT OF BOLPUR-SHYAMBATI ROAD. IN MOUZAS: SHYAMBATI. N^o 67, BAIRADIHI. N^o 66, GOALPARA. N^o 65 & BIDYADHARPUR. N^o 34.

P.S.: BOLPUR. DIST. BIRBHUM.

Scale: 330' = 1"

Ref.

- i) Land To Be Acquired Permanently Shown Thus: ...
- ii) Vestibule and Not To Be Acquired Shown Thus: ...
- iii) Home Stead Shown Thus: ...
- iv) Land not To Be Acquired Shown Thus: ...

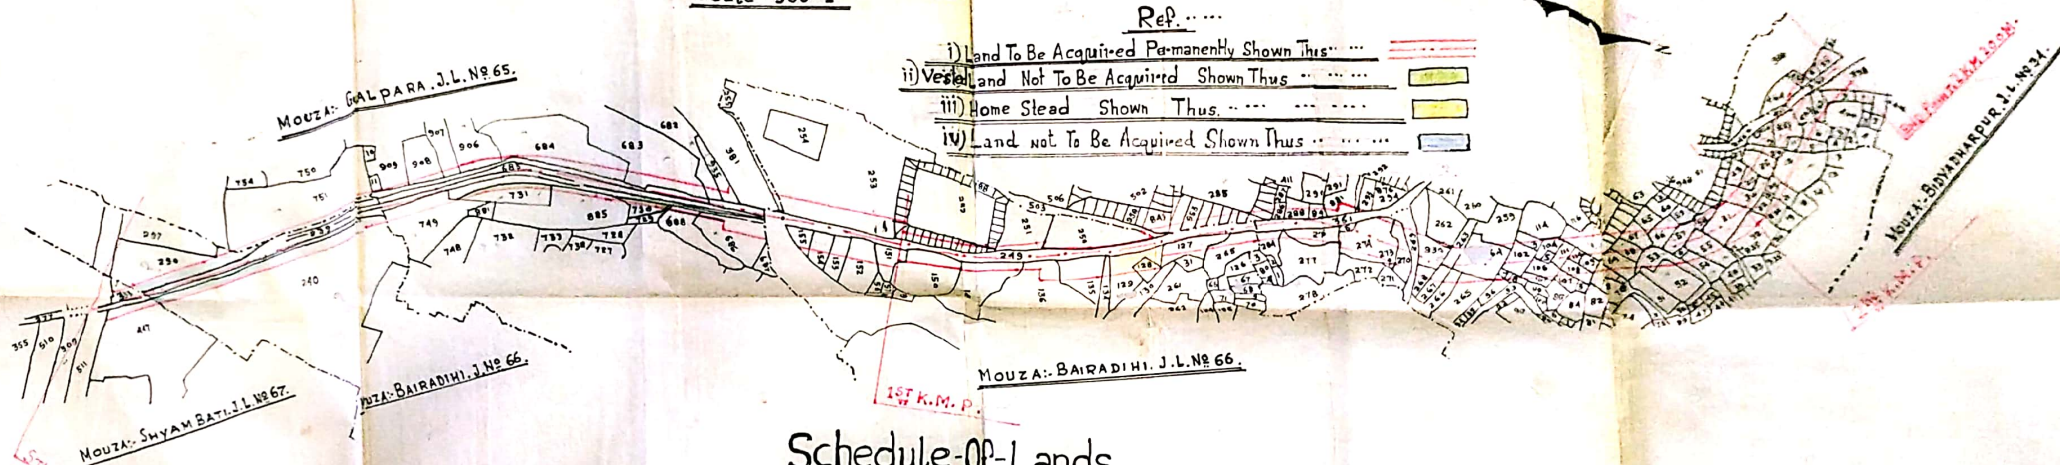

Schedule-Of-Lands.

Mouza.	J. L. N ^o	P.S.	District.	R.s. plots In Full.	R.s. plots In part.	Area
Shyambati.	67.	Bolpur.	Birbhum.	-	278/353 & 272/447.	
Bairadihi.	66.	"	"	127/249.	127, 134, 135, 136, 149, 150, 151, 152, 153, 154, 155, 127/250, 127/251, 127/252, 127/253, 126/265 & 127/268.	
Goalpara.	65.	"	"	11, 25, 23, 24, 56, 57, 58, 59, 104, 105, 109, 110, 111, 112, 275 And 695.	5, 6, 9, 12, 21, 25, 26, 29, 30, 31, 32, 52, 53, 54, 55, 58, 64, 65, 66, 67, 69, 71, 96, 98, 101, 102, 103, 106, 107, 108, 113, 253, 263, 264, 265, 266, 267, 268, 270, 271, 276, 277, 284, 285, 286, 288, 289, 292, 293, 303, 602, 603, 604, 606, 608, 749, 751, 5/833, 21/834, 242/839, 502/843, 201/881, 720/885, 750/906, 754/949, 754/949, 750/908, 750/911, 681/935, 64/949 & 285/953.	16.045 Acres. or 6.4962 Hectare
Bidyadharpur.	34.	"	"	396 & 400/463.	395, 397, 398, 399, 400, 400/462, 400/464, 400/465 & 397/471.	

Prepared By.
R.M. Roy.
25.8.86.

Checked By
R.M. Roy.
L.A. Roy.

Spl. A. Officer. Addl. District Magistrate.

Birbhum.

Birbhum.