


30/63-64 I PLAN
 OF ADDITIONAL LAND TO BE ACQUIRED
 PERMANENTLY FOR EXCAVATION OF
 K. S. M. C. IN MOUZA-RUPPUR J.L. NO. 52
 P. S. BOLPUR; DIST. BIRBHUM
SCALE:- 330' = 1"

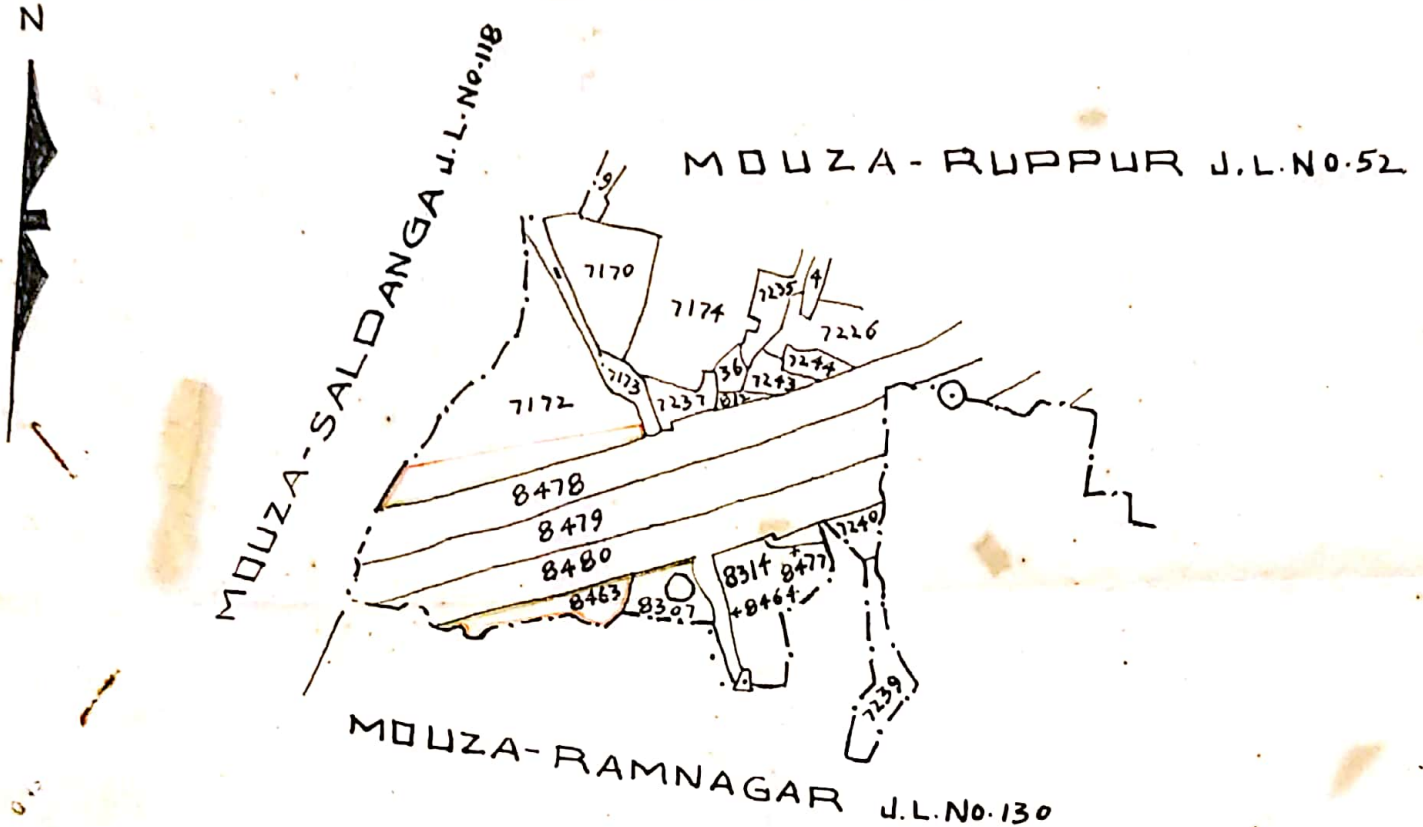

REF:-
 LAND ALREADY ACQUIRED SHOWN THUS: ———
 LAND TO BE ACQUIRED SHOWN THUS: ———

SCHEDULE OF LAND

MOUZA	J.L. NO.	P. S.	DIST.	D.S. PLOT NOS.	AREA
RUPPUR	52	BOLPUR	BIRBHUM	8463 - IN FULL. 7172 - IN PART	0.98 ACRE

CKD. BY.

[Signature]
 5/2/64

KGD.

[Signature]
 20/2

SPL. L. A. COLLECTOR
 BIRBHUM

TRACED BY:- *[Signature]*