


L.A. CASE NO-30/76-77.

PLAN OF LAND TO BE ACQUIRED PERMANENTLY FOR PROPOSED -
MODIFICATION & EXTENSION OF THE MINOR-57 OF M.D.M.C. FROM
CH. 540.85 TO CH. 605.75. IN MOUZA:- 1) MONAI-NO-8. 2) BHOWANIPUR-13
3) LALIAPUR-14. 4) DAIKOTA-NO-15. P.S. SAINTHIA-DIST. BIRBHUM.

SCALE:- 330'0"=1"

LAND TO BE ACQD. SHOWN THUS
VESTED LANDS ... " "

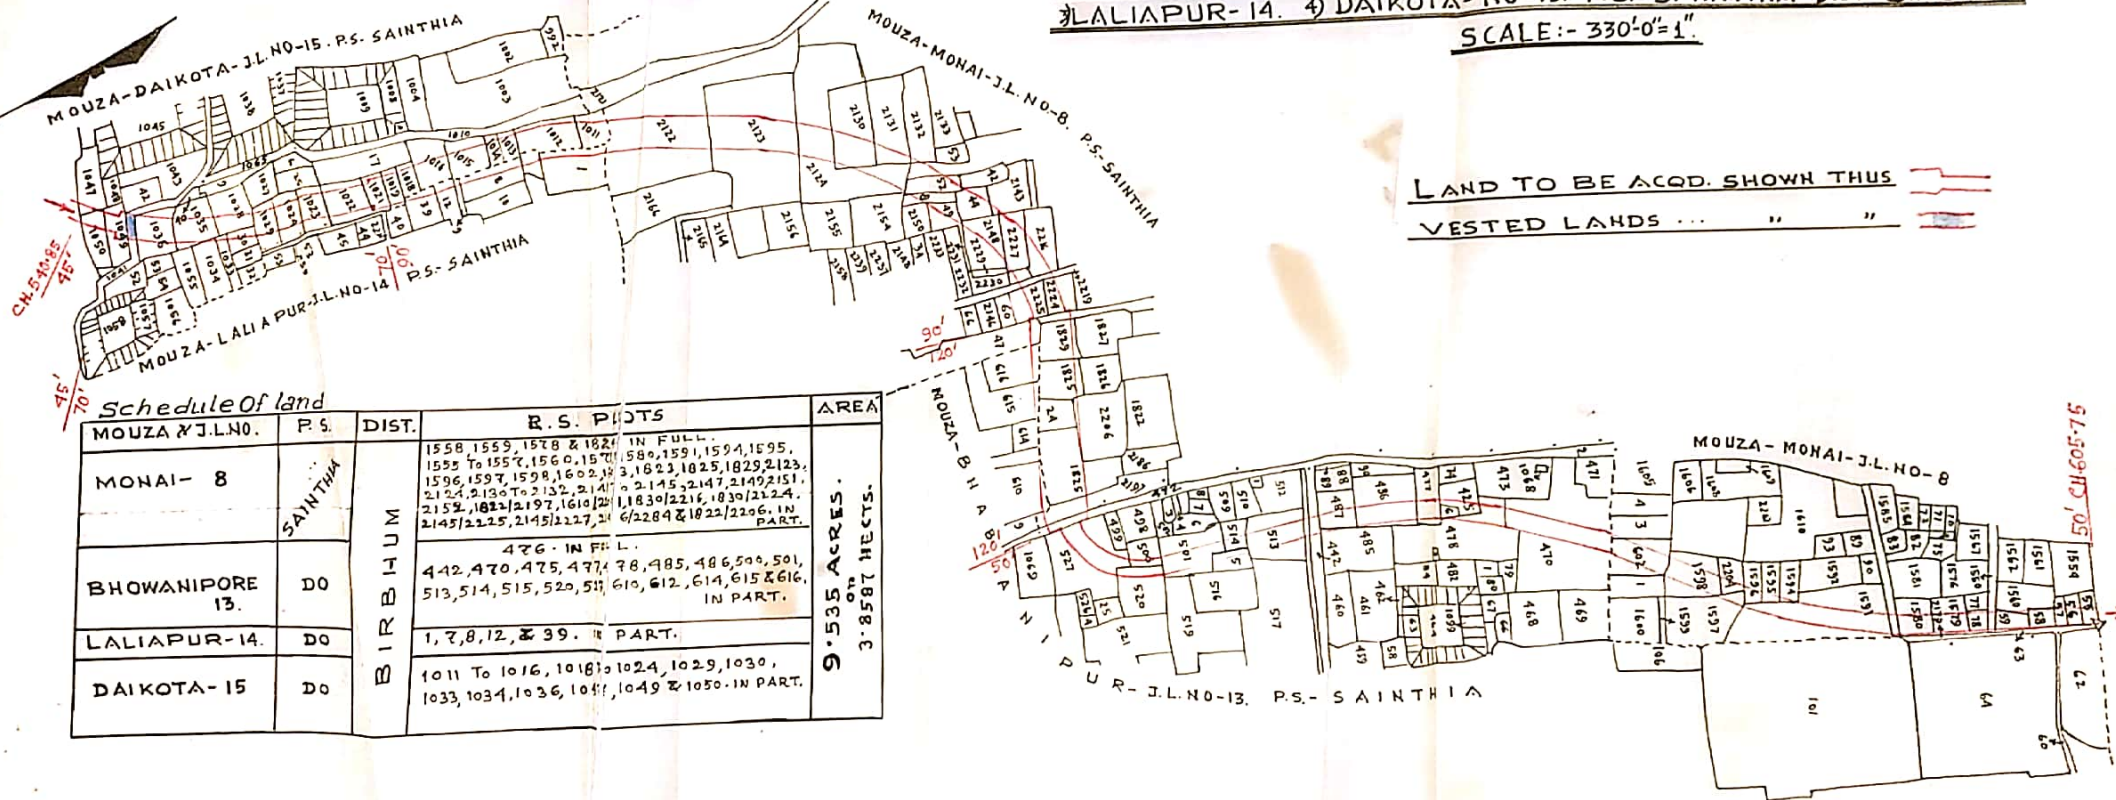

MOUZA & J.L. NO.	P.S.	DIST.	R.S. PLOTS	AREA
MONAI- 8	SAINTHIA	BIRBHUM	1558, 1559, 1578 & 1824 IN FULL. 1553 To 1557, 1560, 1570, 1580, 1591, 1594, 1595, 1596, 1597, 1598, 1602, 1823, 1825, 1829, 2123, 2124, 2130 To 2132, 2141, 2145, 2147, 2149, 2151, 2152, 1822, 2197, 1610, 2118, 30, 2216, 1830, 2124, 2145, 2225, 2145, 2227, 2162, 2284 & 1822, 2296, IN PART.	9.535 ACRES. 3.8587 HECTS.
BHOWANIPORE 13.	DO	DO	426 - IN FULL. 442, 470, 475, 477, 478, 485, 486, 500, 501, 513, 514, 515, 520, 511, 610, 612, 614, 615 & 616, IN PART.	
LALIAPUR-14.	DO	DO	1, 7, 8, 12, & 39. IN PART.	
DAIKOTA- 15	DO	DO	1011 To 1016, 1018, 1024, 1029, 1030, 1033, 1034, 1036, 1041, 1049 & 1050. IN PART.	

PREPARED BY:- *Shatya*
21.7.82.

checked
J. Chandra Prasad
1/10/82

SPL. L.A. OFFICER
BIRBHUM.