

L.A. Case No. 30/90-91


TEMPORARY REQUISITION OF LAND
STRENGTHENING AND WIDENING OF
PANAGAR - DUBARAJPUR - JALHATI - MOREGRAM ROAD

SEC. :- RAMPURHAT - NALHATI

P.S. :- NALHATI

DIST. :- BIRBHUM

SCALE :- 16" IN. = 1 MILE
1 : 3'960

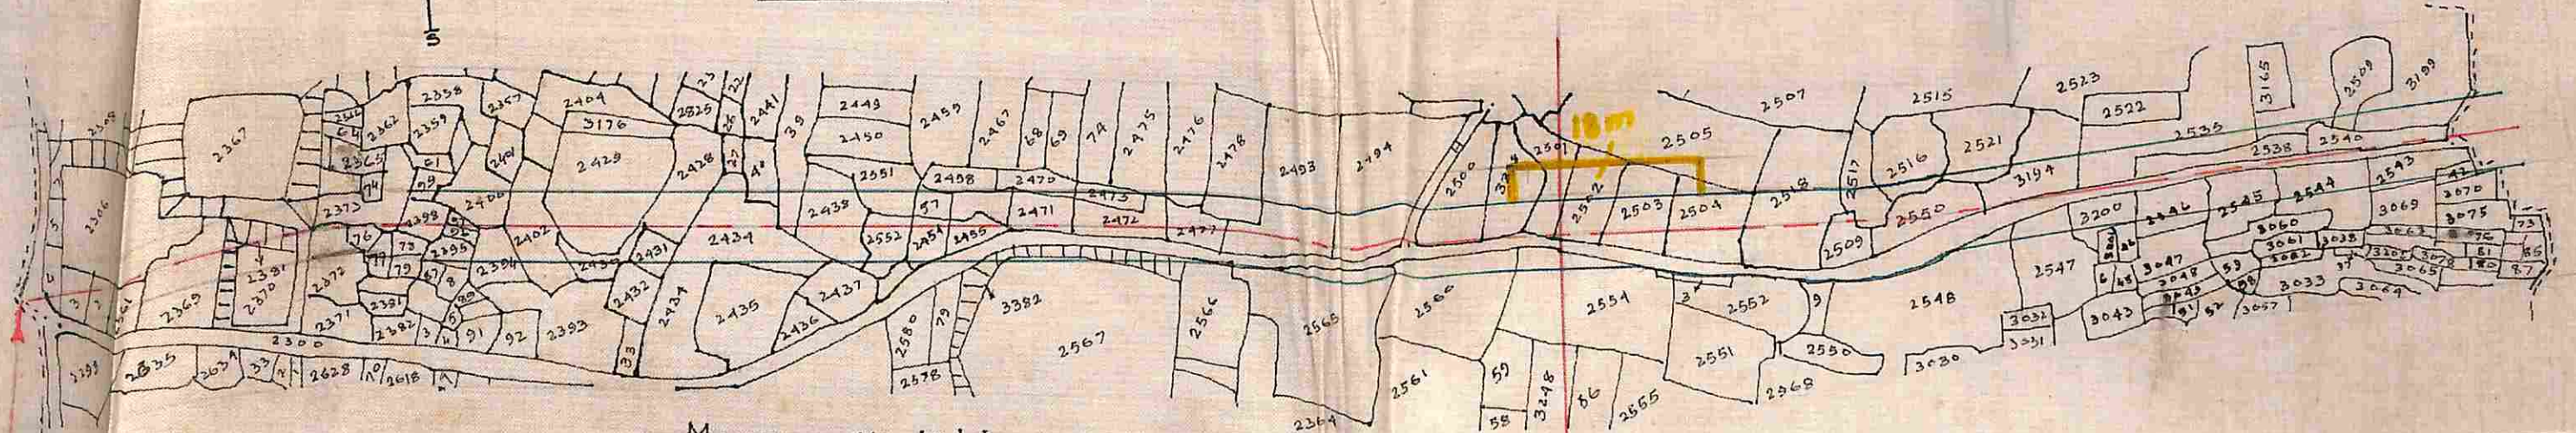



133.042 K.M.P

Mouza :- Kalitha J.L. No. 73, Sheet No. 3
Thana :- Nalhati

134 K.M.P

NOTES:-

1. Lands already acquired shown thus... .. 
2. Lands further to be acquired shown thus... .. 

Certified that I am personally satisfied with the road alignment which has been selected keeping in view the interests of fast traffic consistent with the minimum requisition of valuable lands and homesteads. Homesteads and lands proposed to be requisitioned essential for the construction/improvement of the road and cannot be avoided.

Whomuch
Executive Engineer
27/8/90

Highway Survey Division No. II

Sarav
Superintending Engineer
27/8/90
State Highway Planning Circle