


PLAN OF LAND TO BE ACQUIRED FOR CONSTRUCTION OF BAKRESWAR RESERVOIR OF BAKRESWAR THERMAL POWER PROJECT (W.B.R.D.C.L.) IN MOUZA-BHERAPATHARI J.L.NO. 51, P.S.-DUBRAJPUR, DIST.-BIRBHUM. SHEET NO-2

SCALE:- 1"=330'

LAND TO BE ACQUIRED FOR CONSTRUCTION SHOWN THUS:-

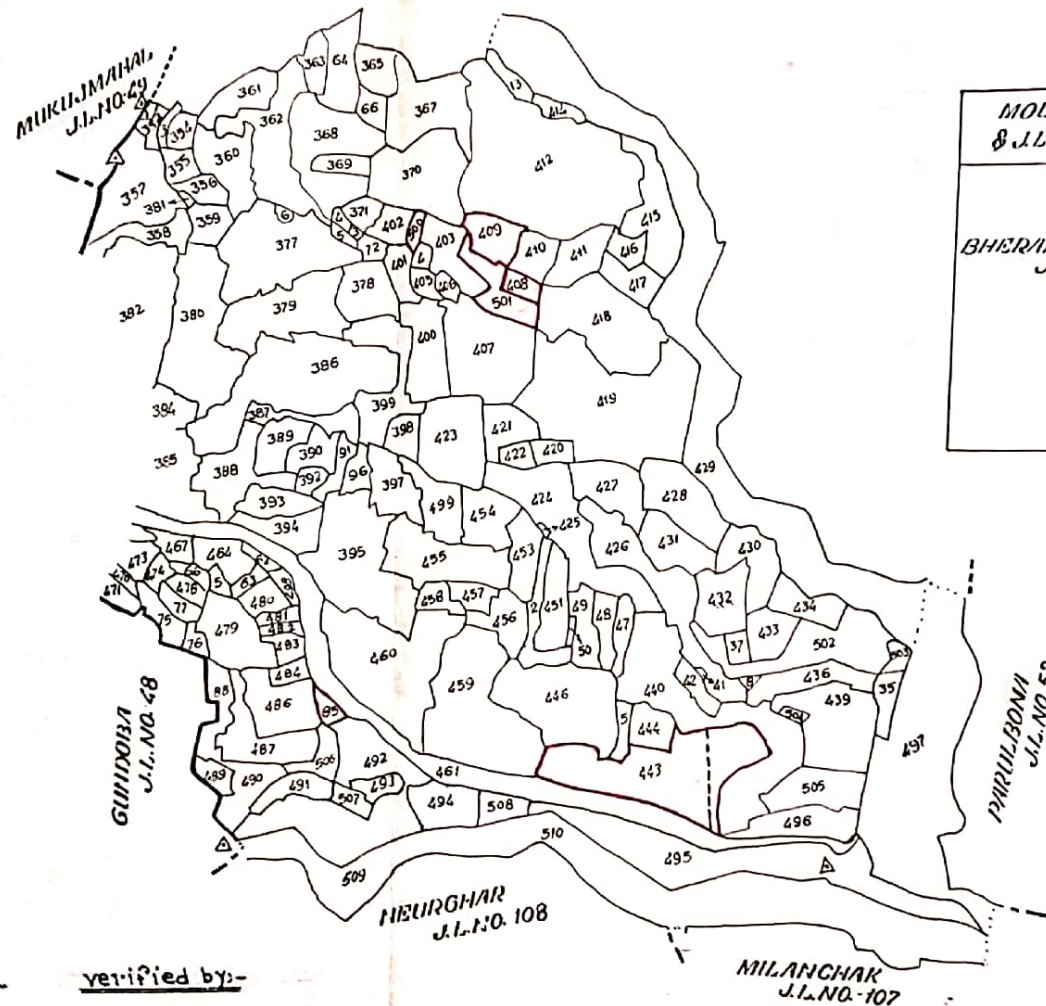

SCHEDULE OF PLOTS

MOUZA & J.L.NO.	P.S.	DIST.	PLOT NO.	PART/ FULL	AREA IN ACRES	REMARKS
BHERAPATHARI J.L.NO. 51	DUBRAJPUR	BIRBHUM	408	FULL	0.14	
			409	FULL	0.40	
			443	PART	0.50	
			485	FULL	0.11	
			403/500	FULL	0.13	
			408/501	FULL	0.52	

TOTAL AREA:- 1.80 ACRES

Drawn by:- *[Signature]*

verified by:-

[Signature]
10-06-09

[Signature]
15/7/2000
JR. MANAGER (SURVEY)
BK.T.P.P./W.B.R.D.C.L.

[Signature]
17/7/2000
SR. MANAGER (CIVIL)
BK.T.P.P./W.B.R.D.C.L.

Spl./Addl. L.A. Officer
BIRBHUM

Addl. District Magistrate
BIRBHUM

[Signature]
17/7/2000
GENERAL MANAGER
BK.T.P.P./W.B.R.D.C.L.

DRG. NO:- BKSR/CIVIL/LA-171(b)
DATE:- 15-7-2000