


PLAN OF LAND TO BE ACQUIRED PERMANENTLY FOR WATERCOURSE FROM CH. 110.00 OF DIST. NO. 16 OF B.N.M.C. IN MUZA-NAITH BAIDARA J.L. NO. 103; MUZA-BAINDHA J.L. NO. 102; P.S. RAGHUNATHGANJ DIST. MURSHIDABAD

SCALE: - 330' = 1"

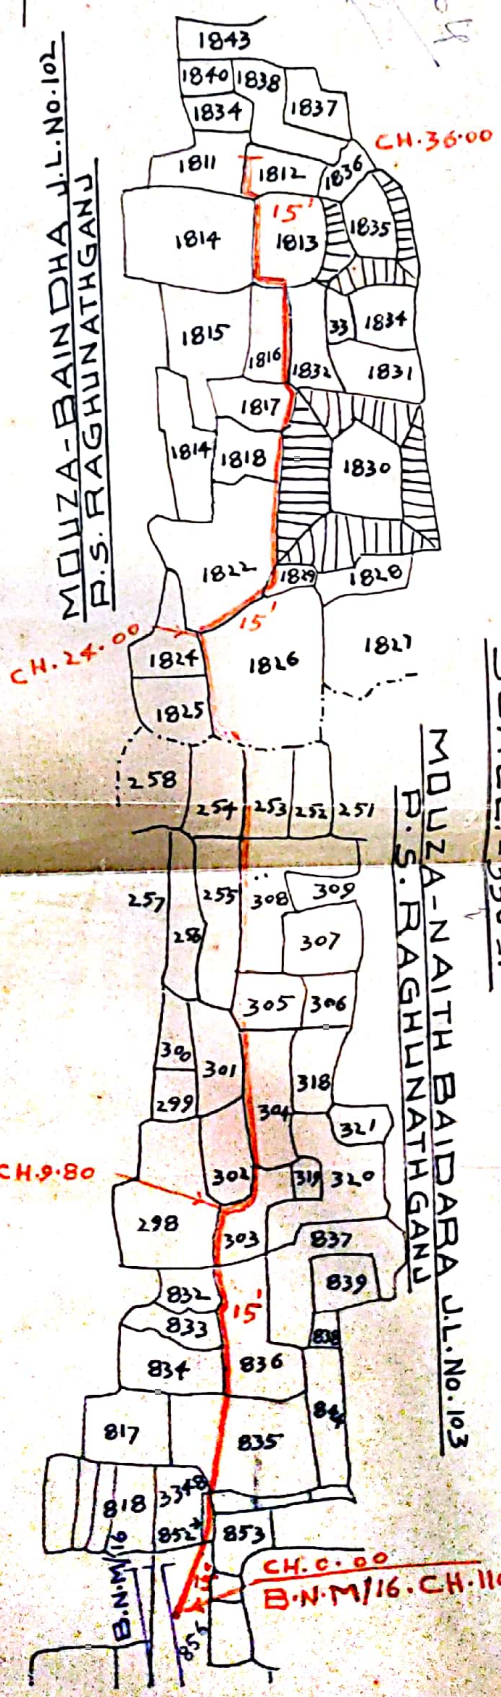

SCHEDULE OF LAND

MUZA	P.S.	DIST.	C.S. PLOTS IN PART AREA	Area
NAITH BAIDARA U.L. No. 103	RAGHUNATHGANJ	MURSHIDABAD	253, 303, 304, 305, 308, 818/3348, 835, 836, 852, AND 856	745 Acre
BAINDHA J.L. No. 102	DO	DO	1812, 1813, 1816, 1817, 1818, 1819, 1826 AND 1829 - IN PART.	495 Acre

CKD BY

SURVEYOR

SPL L.A. COLLECTOR

BIRBHUM

TRACED BY:- S. Banerjee

31/6/64

31/6/64