

LAND ACQUISITION PLAN FOR, RAMPURHAT-AYAS WITH EXTENSION


TO BAIDARA BARRAGE WITH A DECK OVER THE BARRAGE V.R.

P.S. RAMPURHAT, DIST. BIRBHUM SECTION - RAMPURHAT-NAYAG

SCALE - 16" = 1 MILE.

NOTES:-

- 1) LAND TO BE ACQUIRED SHOWN THUS 
- 2) LAND NOT TO BE ACQUIRED SHOWN THUS 

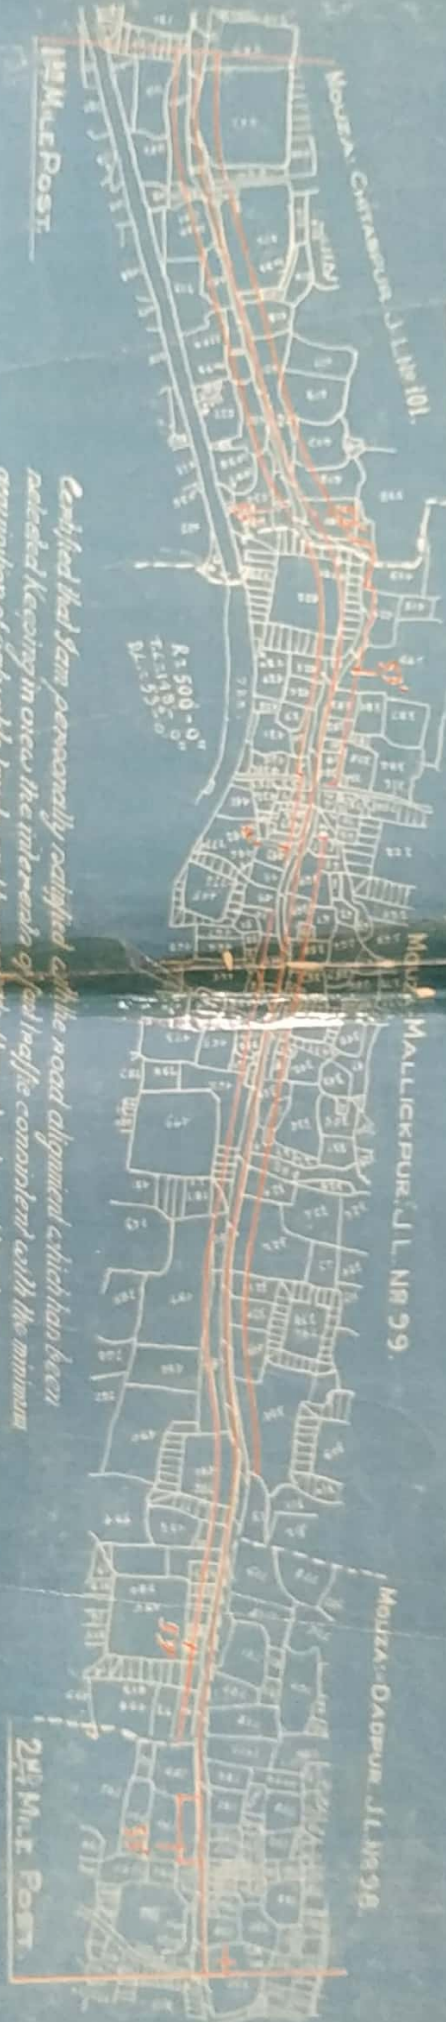

Certified that I am personally satisfied with the road alignment which has been selected keeping in view the interests of the people concerned with the minimum acquisition of valuable lands and homesteads and lands proposed to be acquired are essential for the construction/ improvement of the road and cannot be avoided.

Assistant Engineer,
Survey Division No. 1.

EXECUTIVE ENGINEER,
Survey Division No. 1.

SUPERINTENDING ENGINEER,
Road & Airways Division.

D. K. Sharma
20/6/13

H. M. Gupta

20/6/13