


PLAN OF LAND TO BE ACQUIRED FOR CONSTRUCTION OF BAKRESWAR RESERVOIR OF BAKRESWAR THERMAL POWER PROJECT (W.B.P.D.C.L.) IN MOUZA:- GOBINDAPUR J.L.NO.-57 P.S.-DUBRAJPUR, DIST.-BIRBHUM.

SCALE:- 1"=330'-0"

LAND TO BE ACQUIRED FOR CONSTRUCTION SHOWN THUS :- □

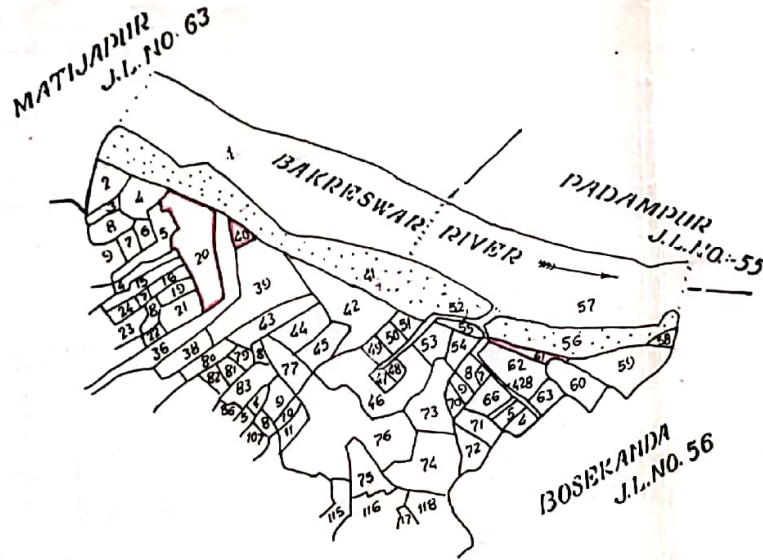

LAND SCHEDULE

SL.NO.	R.S.PLOT NO.	PART/FULL	AREA IN ACRE	REMARKS
01	20	FULL	0.57	
02	40	FULL	0.08	
03	61	FULL	0.15	

TOTAL AREA:- 0.80 ACRE

Drawn by:- *Shankar* Verified by:-

Spl./Addl.L.A. Officer
Birbhum

Addl. District Magistrate.
Birbhum

Shankar
DRAUGHTSMAN

Ranajit
18/8/2000
JR. MANAGER (SURVEY)
BK. T. P. R. / W. B. P. D. C. L.

Gurmit
18/8/2000
SR. MANAGER (CIVIL) - I/P
BK. T. P. R. / W. B. P. D. C. L.

Smak
18/8/2000
GENERAL MANAGER
BK. T. P. R. / W. B. P. D. C. L.

DRG. NO.:- BRSR/CIVIL/LA-175
DATE:- 18.08.2000