


五

OF LAND TO BE ACQUIRED PERMANENTLY FOR APPROACH ROAD OF THE
BRIDGE OVER RIVER KOPAI ON BOLDPUR - SRINIKETAN - PURANDARPUR
ROAD. IN MOUZA. BALLABPUR. NR 63. & KENDUNGAL. NR 57.
THANA. BOLDPUR. DISTRICT. BIRBHUM.

Scale.. 16" = 1 Mile.

REF. . . .

Original Alignment Shown Thus
 Land To Be Acquired " " " " " "
 Land Not to Be Acquired " " " " " "
 Mouza Boundary Shown Thus

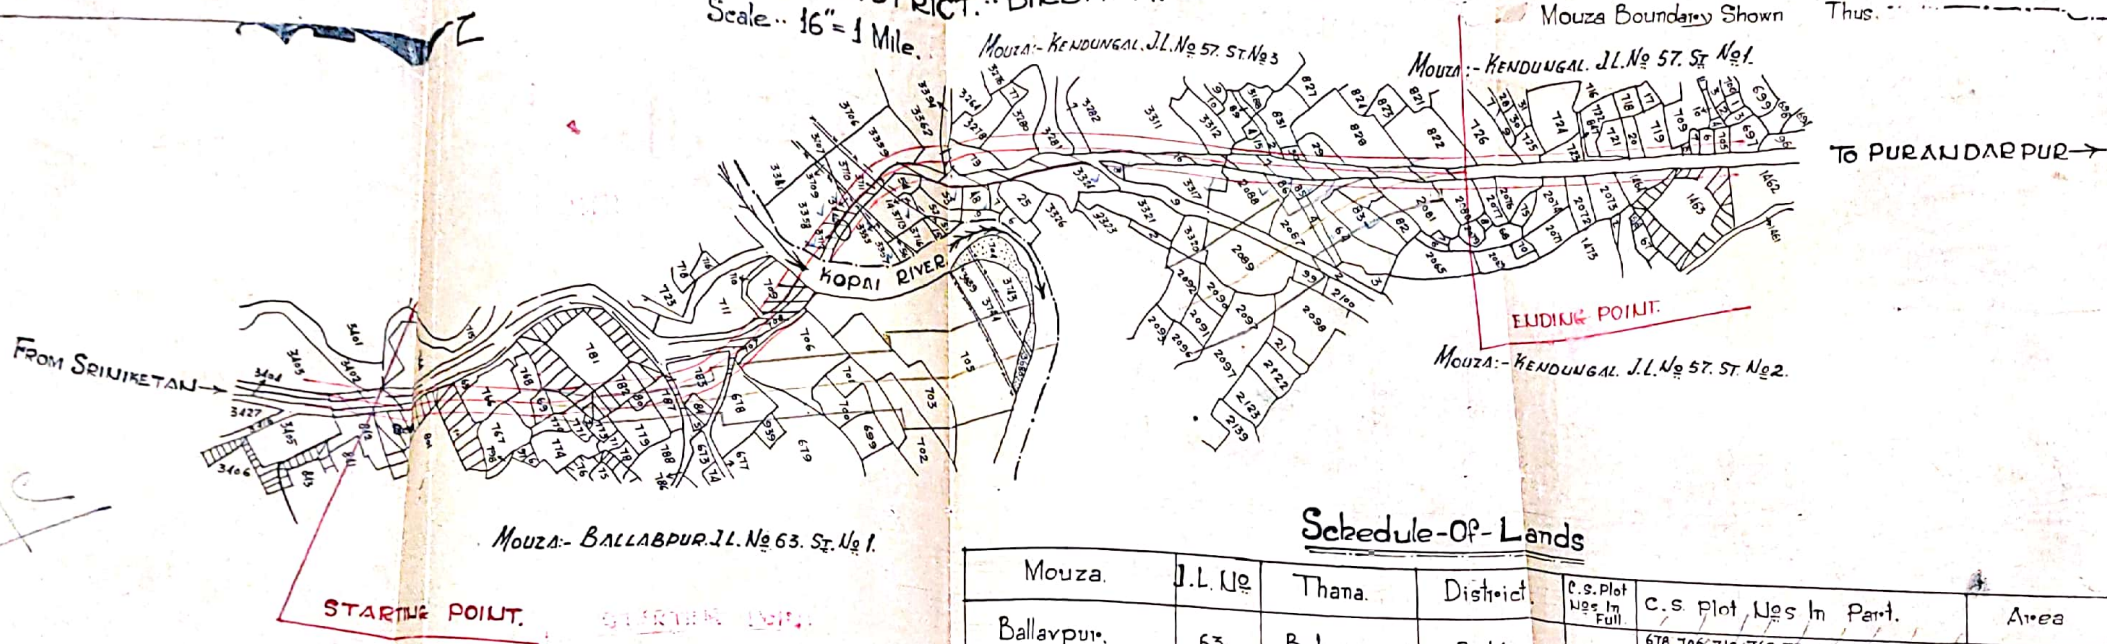

Schedule-Of-Lands

Mouza.	J.L. No	Thana.	District.	C.S. Plot Nos In Full	C.S. Plot Nos In Part.	Area
Ballavpur.	63.	Bolpur.	Birbhum.	701. Only	678. 706. 710. 769. 771. 773. 780. 781. 782. 783. 797. 795. 796. 797. 798. 801 And 802.	1.61 Acres
Kendungal.	57.	Do.	Do.		822. 828. 829. 830. 832. 2064. 2080. 2088. 2081. 2085. 3278. 3279. 3280. 3281. 3282. 3311. 3312. 3315. 3317. 3318. 3319. 3350. 3353. 3354. 3355. 3357. 3359. 3362. 3710. 3713. 3714 And 3746	2.27 "

CKD.BY.

Ansore
31/7/59

Add. L. A. Collector:
Birbhum.