

**PLAN OF LAND TO BE ACQ.D. PERMANENTLY FOR RAMPURHAT-AYAS WITH EXTENSION TO BAIDARA BARRAGE WITH
DECK OVER THE BARRAGE V.R. IN MOUZAS DADPUR J.L. No. 98. & SAIPUR J.L. No. 88. (Section-Rampurhat-Ayas)
UNDER P.S. RAMPURHAT, DIST. BIRBHUM.**


SCALE - 16" = 1 MILE.

Ref.:-

1. Land to be acquired Permanently ...
2. Land not to be acquired ...
3. Vested Land Shown Thus ...
4. Homestead Land ...

MOUZA:- SAIPUR. J.L. No 88 ST. No 2

MOUZA:- DADPUR. J.L. No 98

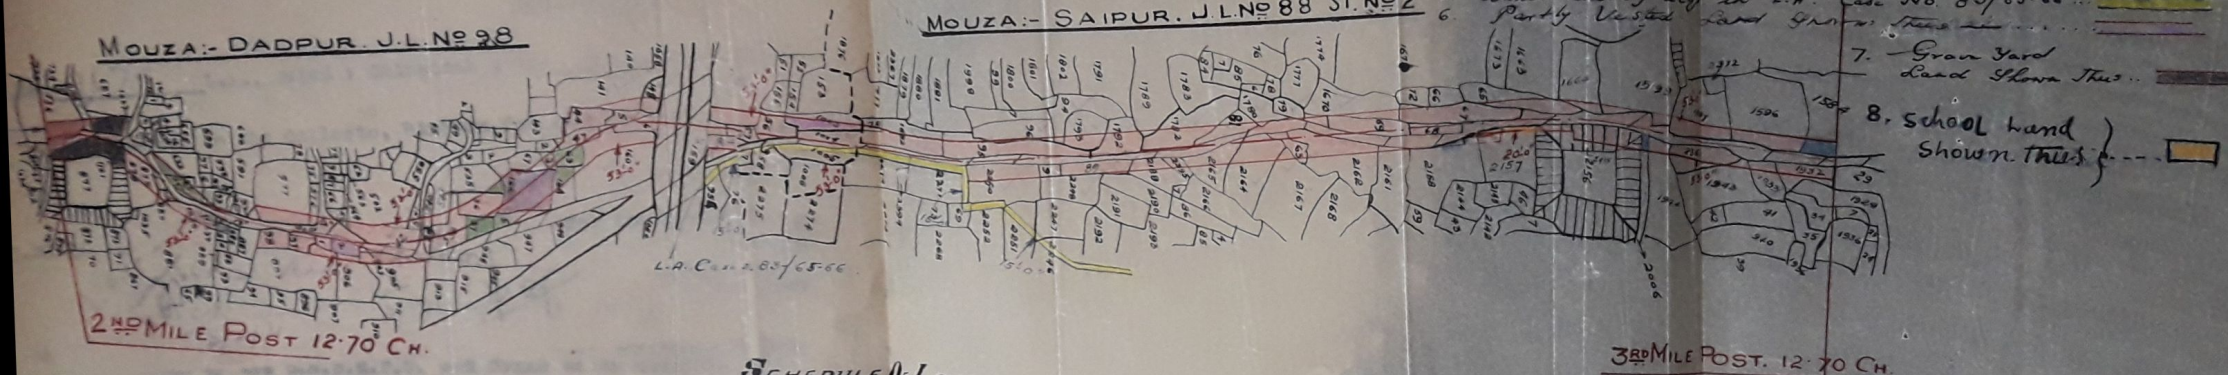

SCHEDULE OF LANDS.

Mouza.	No	P. S.	District	C. S. Plots in Part or Full	Area.
Dadpur.	98	Rampurhat	Birbhum	IN FULL:- 144 to 187, 157, 339, 879, 880, 301, 303, 304, 156/1004 & 882/1037. IN PART:- 141, 140, 150, 156, 153, 160, 161, 162, 536, 540, 538, 541, 542, 531, 532, 565, 576, 577, 628, 736, 878, 881, 897, 905 & 906.	2.85 Acres.
Saip.	88	Do.	Do.	IN FULL:- 1658, 1669 & 2249. IN PART:- 1596, 1597, 1599, 1663 to 1665, 1667, 1670, 1779 to 1782, 1789, 1792 to 1796, 1878, 1882, 1932, 1943, 1944, 2161 to 2165, 2167, 2188, 2189, 3244, 2250, 1943/2361, 2166/2395, & 2156/2415.	4.67 Acres.

PREPARED BY

ADDL. L.A. OFFICER.

BIRBHUM