

PLAN

OF LAND TO BE ACQUIRED PERMANENTLY FOR
EXCAVATION OF MINOR NO.1 FROM TAIL END
OF DY. NO. 14 OF KODAI SOUTH MAIN CANAL IN
MOUZA-HARANANDAPUR J.L.NO.157; P.S. LABPUR
MOUZA-ALIGRAM J.L.NO.5; P.S. NANUR; DIST. BIRBHUM
SCALE :- 330' = 1"


REF:-

LAND ALREADY ACQUIRED

SHOWN THUS:-

LAND TO BE ACQUIRED

SHOWN THUS:-

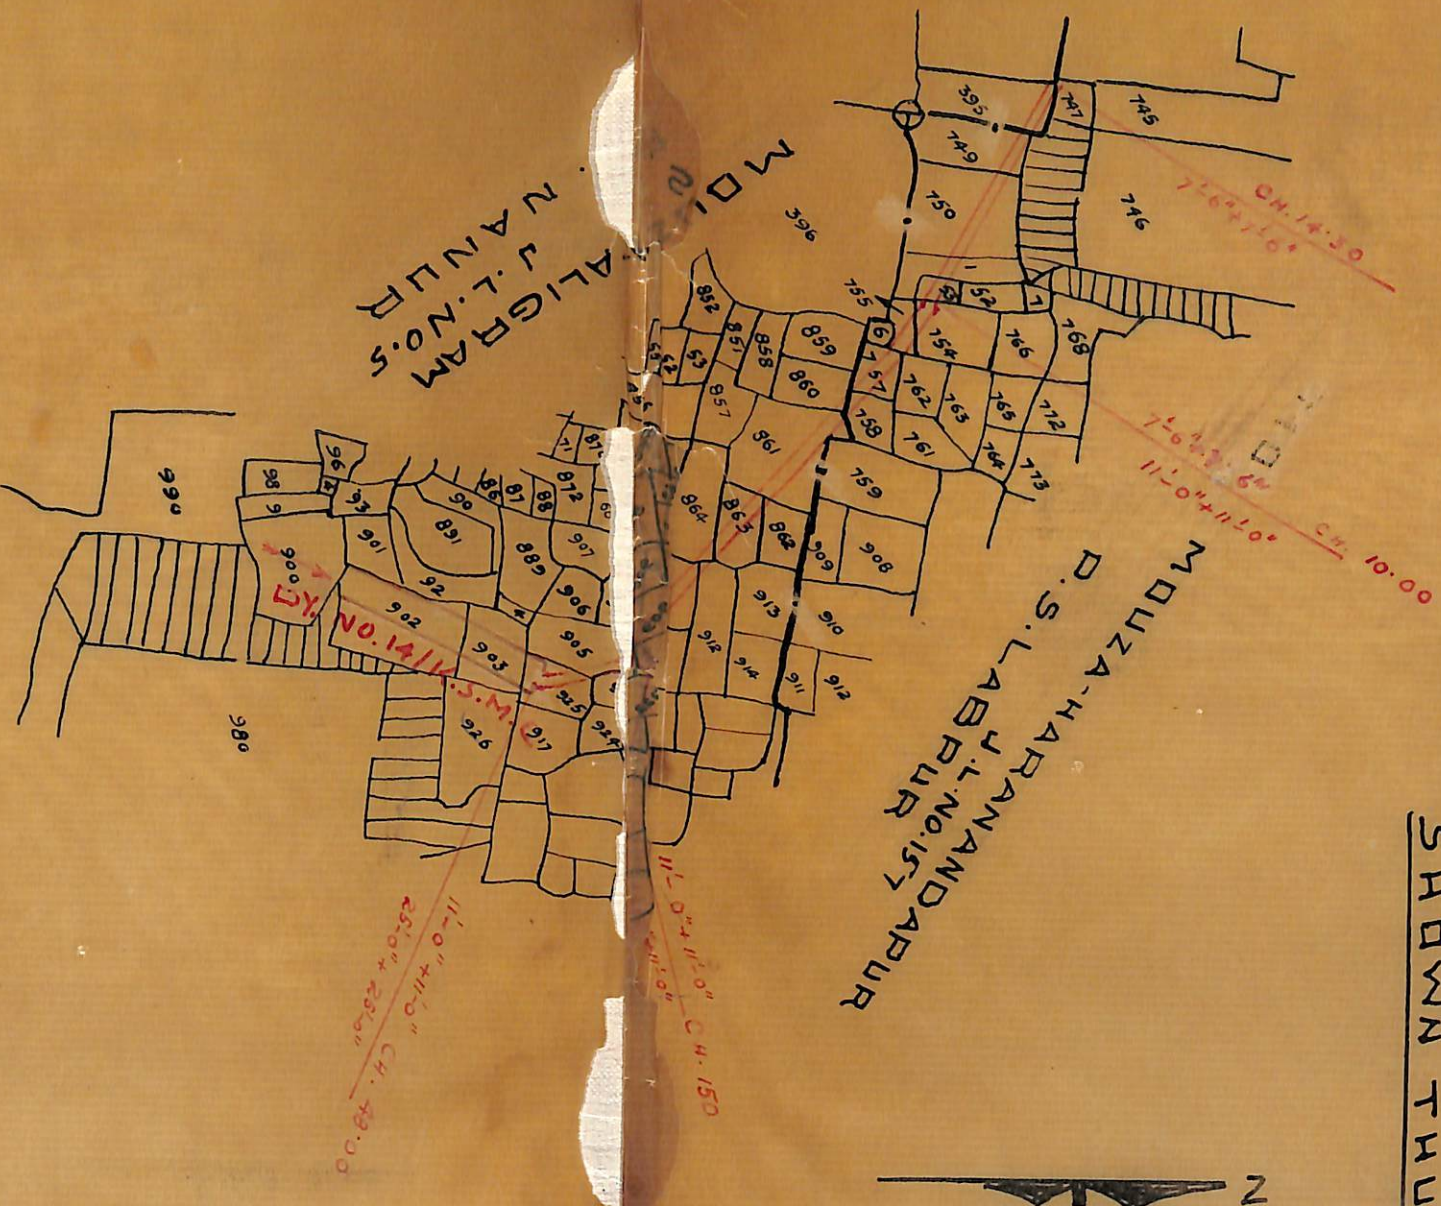

SCHEDULE OF LAND

MOUZA AND J.L.NO.	P.S.	DIST.	C. S. PLOT NOS.	AREA
HARANANDAPUR NO. 157	LABPUR	BIRBHUM	747. 749. 750. 751. 753. 754. 755. 757. 758 AND 762 - IN PART.	0.245 ACRE
ALIGRAM NO. 5	NANUR	DD	395. 860. 861. 862. 863. 864. 905. 909. 910. 911. 912. 912 AND 915 - IN PART.	0.405 ACRE

CKD. BY.

SURVEYOR

SPL. L.A. COLLECTOR
BIRBHUM

TRACED BY:-

S. S. Sanyal