

L.A. Case No. 33/75-76.

PLAN OF LAND TO BE ACQ.D. PERMANENTLY FOR CONSTRUCTION OF SIBAGRAM TO SATPALSA ACTUALLY SIBAGRAM TO NOAPARA RD. (With Link Road to Sankarpur) P.S.:- MAYURESWAR, DT. BIRBHUM.


SCALE:- 16"=1 MILE

Ref. —

- ① Land to be acquired. Permanently Shown thus. —
- ② Land not to be acquired " " —
- ③ Home Stead Land Shown thus ... —
- ④ Vested Land Shown thus ... —
- ⑤ Mosyt " " —

MOUZA: KANUTIA, J.L. NO 176
(Sheet NO I)

MOUZA: KUSTUIKURI, J.L. NO. 178

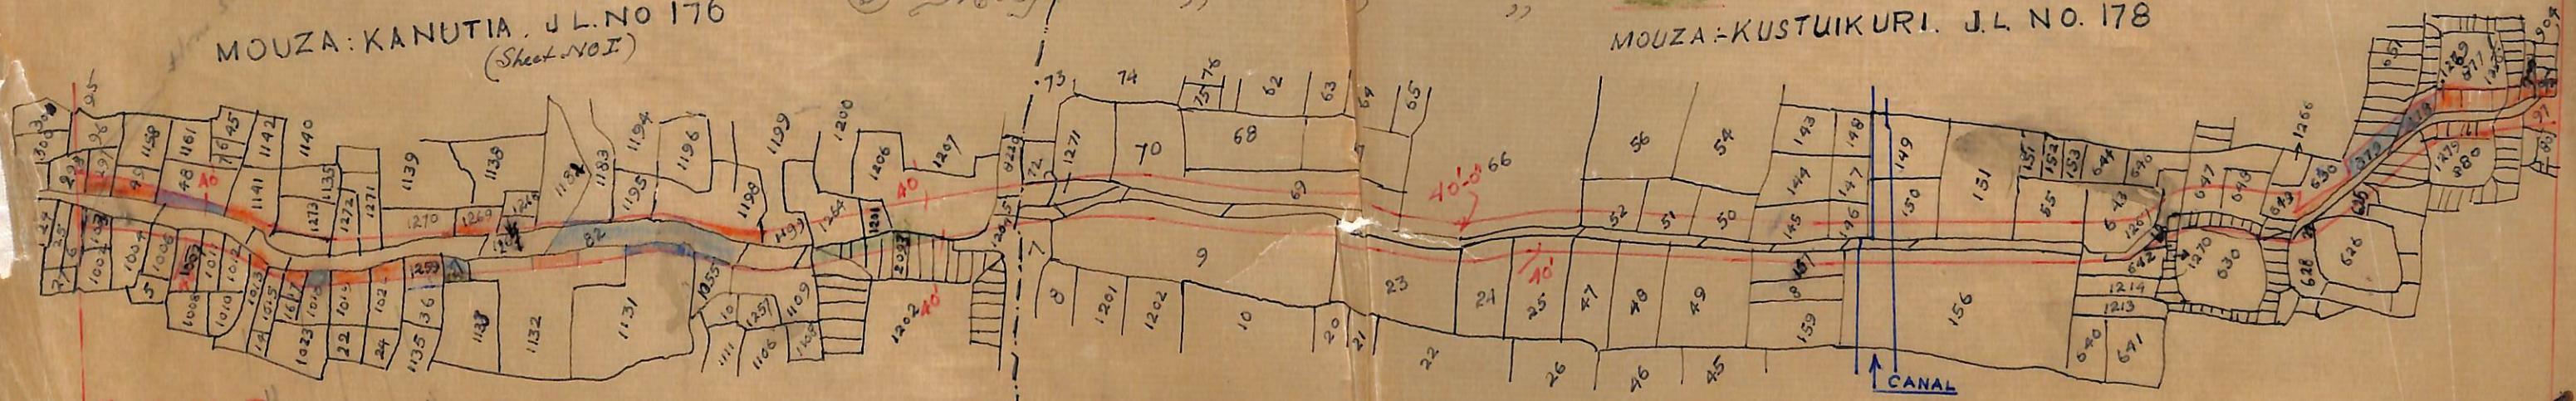

3 RD. M. P.

4 TH

SCHEDULE OF LANDS

Mouza & J.L. No.	P. S.	District	R.G. Plots in Part or Full.	Area.
Kanutia J.L. NO. 176.	Mayureswar.	Birbhum	In full: — 1205 & 1139/1274. In Part: — 1003, 104, 1006, 1007, 1011, 1012, 1015, 1109, 1132, 1131, 1135, 1139, 1201, 1204, 1206, 1207, 1208/1267, 1138/1267, 1138/1269, 1138/1270, 1139/1272 & 1139/1271, 1139/1272.	1.47 Acres.
Kustuihuri J.L. NO. 178.	Do.	Do.	In full: — 9/12 & 10/27/1272. In Part: — 7, 9, 20, 27, 25, 47, 52, 66, 69-72, 145, 146, 150, 151, 155-157, 625-627, 630, 640, 643, 645, 647-649, 651, 630/1270, 885/1280 & 649/1268	4.34 "
TOTAL: — 5.81 Acres				

Prepared By
19.12.88

checked by.
B. Banerjee.
16.4.90
S. A. E.

19/4/90
ADDL. L. A. OFFICER.
BIRBHUM.

(B. Senapati)
ADDL. DISTRICT MAGISTRAT
BIRBHUM.