

B12 47 1.4 73
415 2-3 6

L.A. PLAN FOR RAMPURHAT-AYAS WITH EXTENSION TO BAIDARA BARRAGE WITH A DECK OVER THE BARRAGE V.R.

35/74-75


P.S. RAMPURHAT, DIST. BIRBHUM.

SECTION: EXTENSION BAIDARA BARRAGE

SCALE: 16" = 1 MILE.

NOTES:-

- 1) LAND TO BE ACQUIRED SHOWN THUS. ---
- 2) LAND NOT TO BE ACQUIRED SHOWN THUS. ---

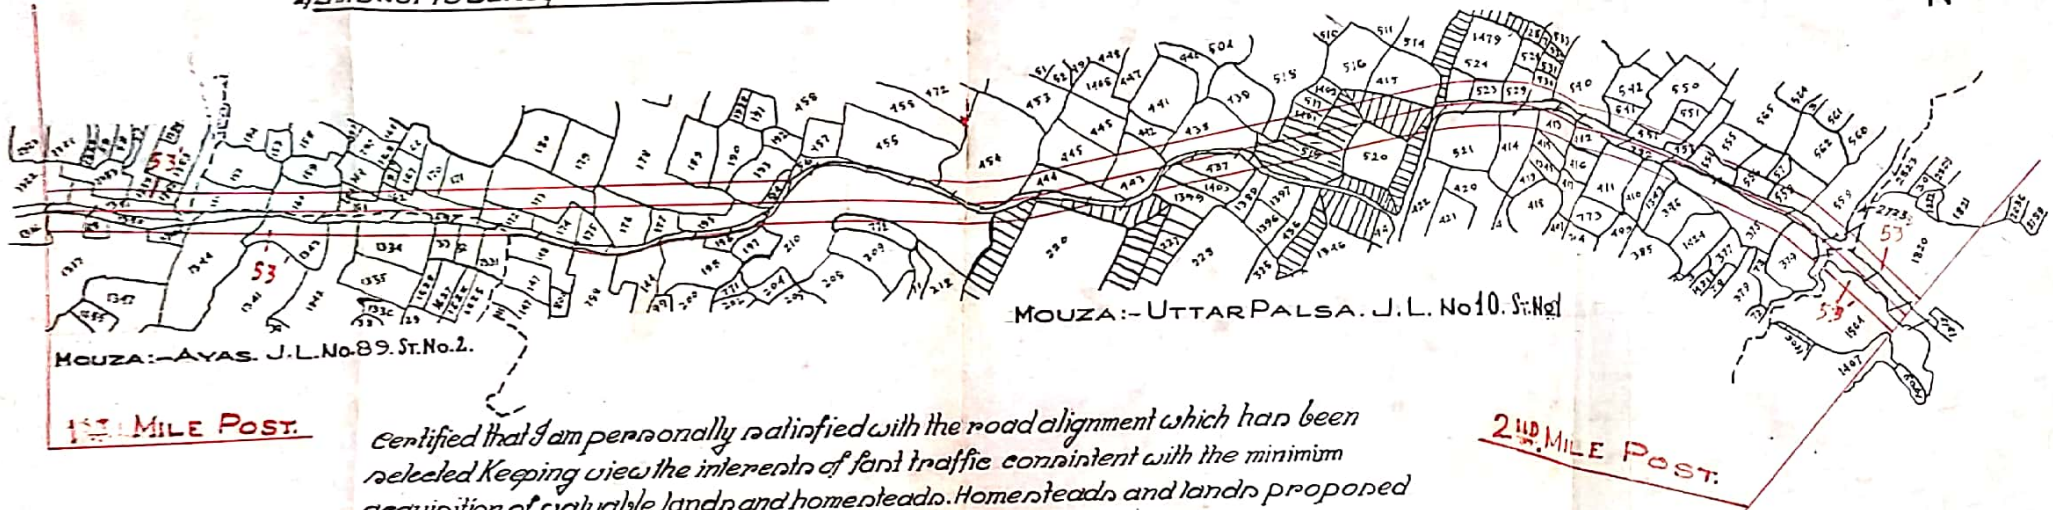

Certified that I am personally satisfied with the road alignment which has been selected keeping view the interests of fast traffic convenient with the minimum acquisition of valuable lands and homesteads. Homesteads and lands proposed to be acquired are essential for the construction/improvement of the road and cannot be avoided.

Enchampr
29/1/73
ASSISTANT ENGINEER,
SURVEY DIVISION No. 1.

Dr. Chakrabarti
26/4/73
EXECUTIVE ENGINEER,
SURVEY DIVISION No. 1

H. Sin
22/8/74
SUPERINTENDING ENGINEER,
ROAD PLANNING CIRCLE.