


SCALE: 330' = 1"

[illegible]

Ref -
1. Land already acquired by Govt. of B. & C. 23/6/65 - Show this
2. Land to be acquired Permanently Show this
3. Titled Land Show this

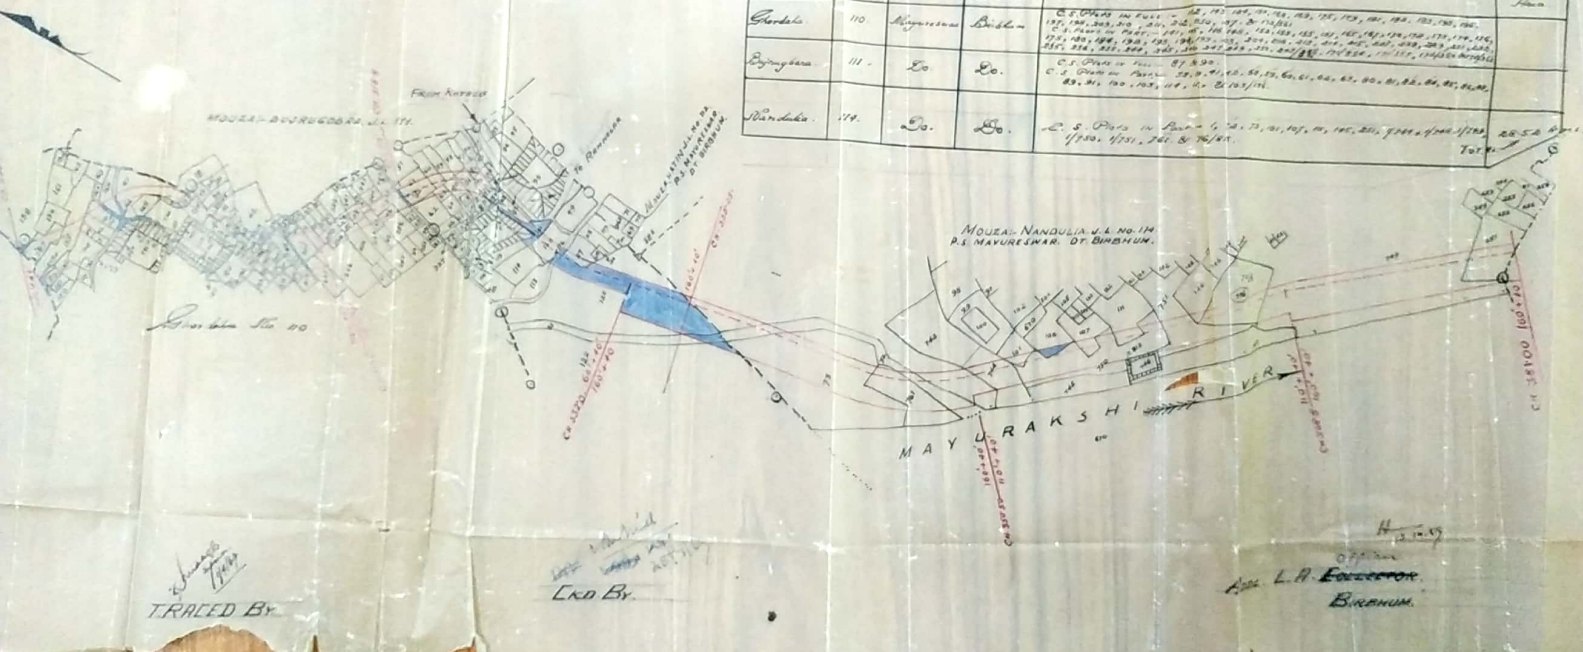


PLAN
OF LAND TO BE ACQUD. PERMANENTLY FOR
PRO. EXTENSION OF DY. NO 7A OF M.D.B.C. FROM CH.2965
TO CH. 3320. IN MOUZA BUZRUGBARA NO 111. P.S. MAYURESWAR.
DT. BIRBHUM.

Scale: 330'-1"

Ref.

- i) Land Proposed For Acquisition Shown Thus. ...
- ii) Land Already Acquired By Road's Dept.
 (In L.A Case No 43 of 1964-65) Shown Thus. ...

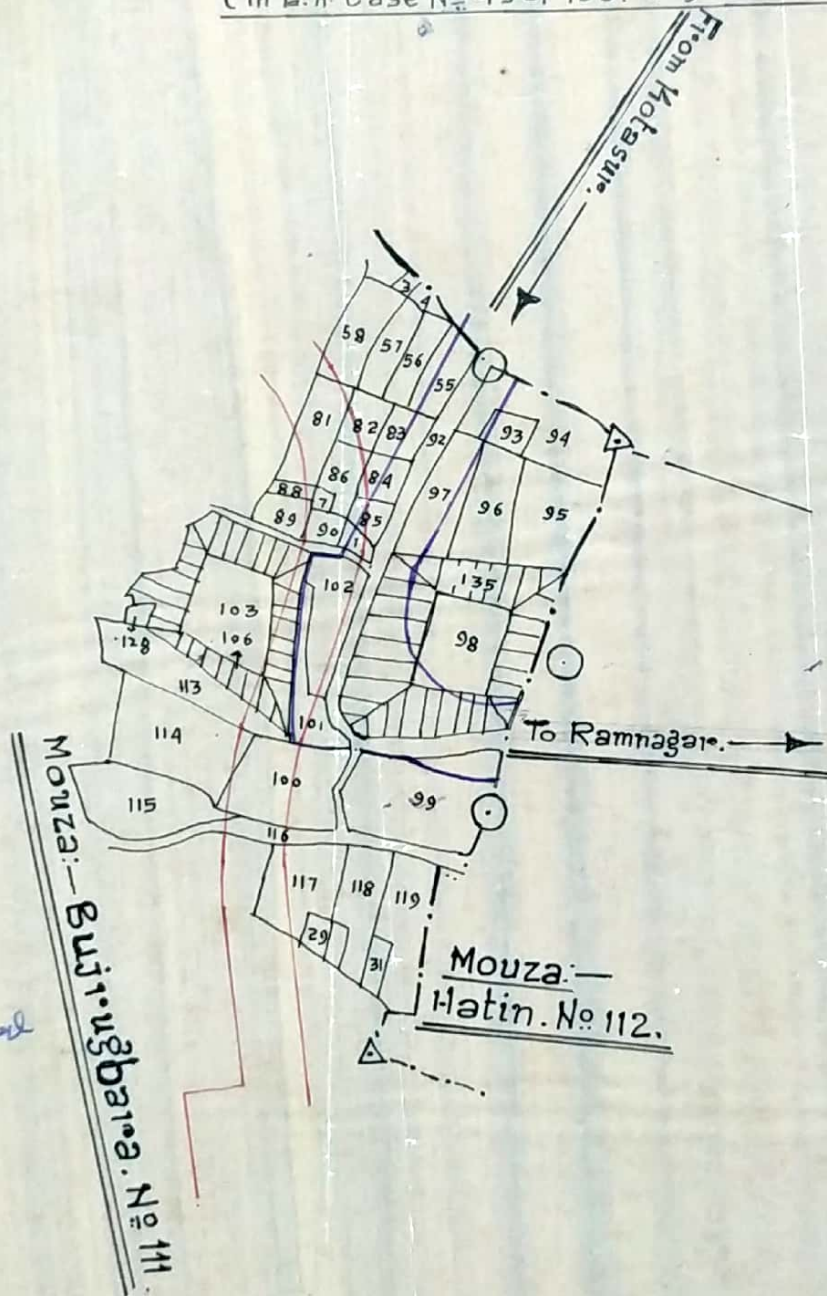

85 } Road
 91 }
 102 }
 101 - fully vested
 111 - Do.

CKD.BY.

Handwritten:
 27-1-68

Placed By.
 B.K. Roy.
 20.1.68

L. A. Collector
Birbhum.