


Plan Of Land To Be Acquired Permanently For The Proposed Extension & Modification Of Existing Minor From Ch. 57.00 Of M.D.M.C. In Mouza:- 1) Akulpur-No-79 2) Bhāṣābati-No-89

P.S.-Mayureswar.-Dist.-Birbhum

SCALE:- 330'-0"=1"

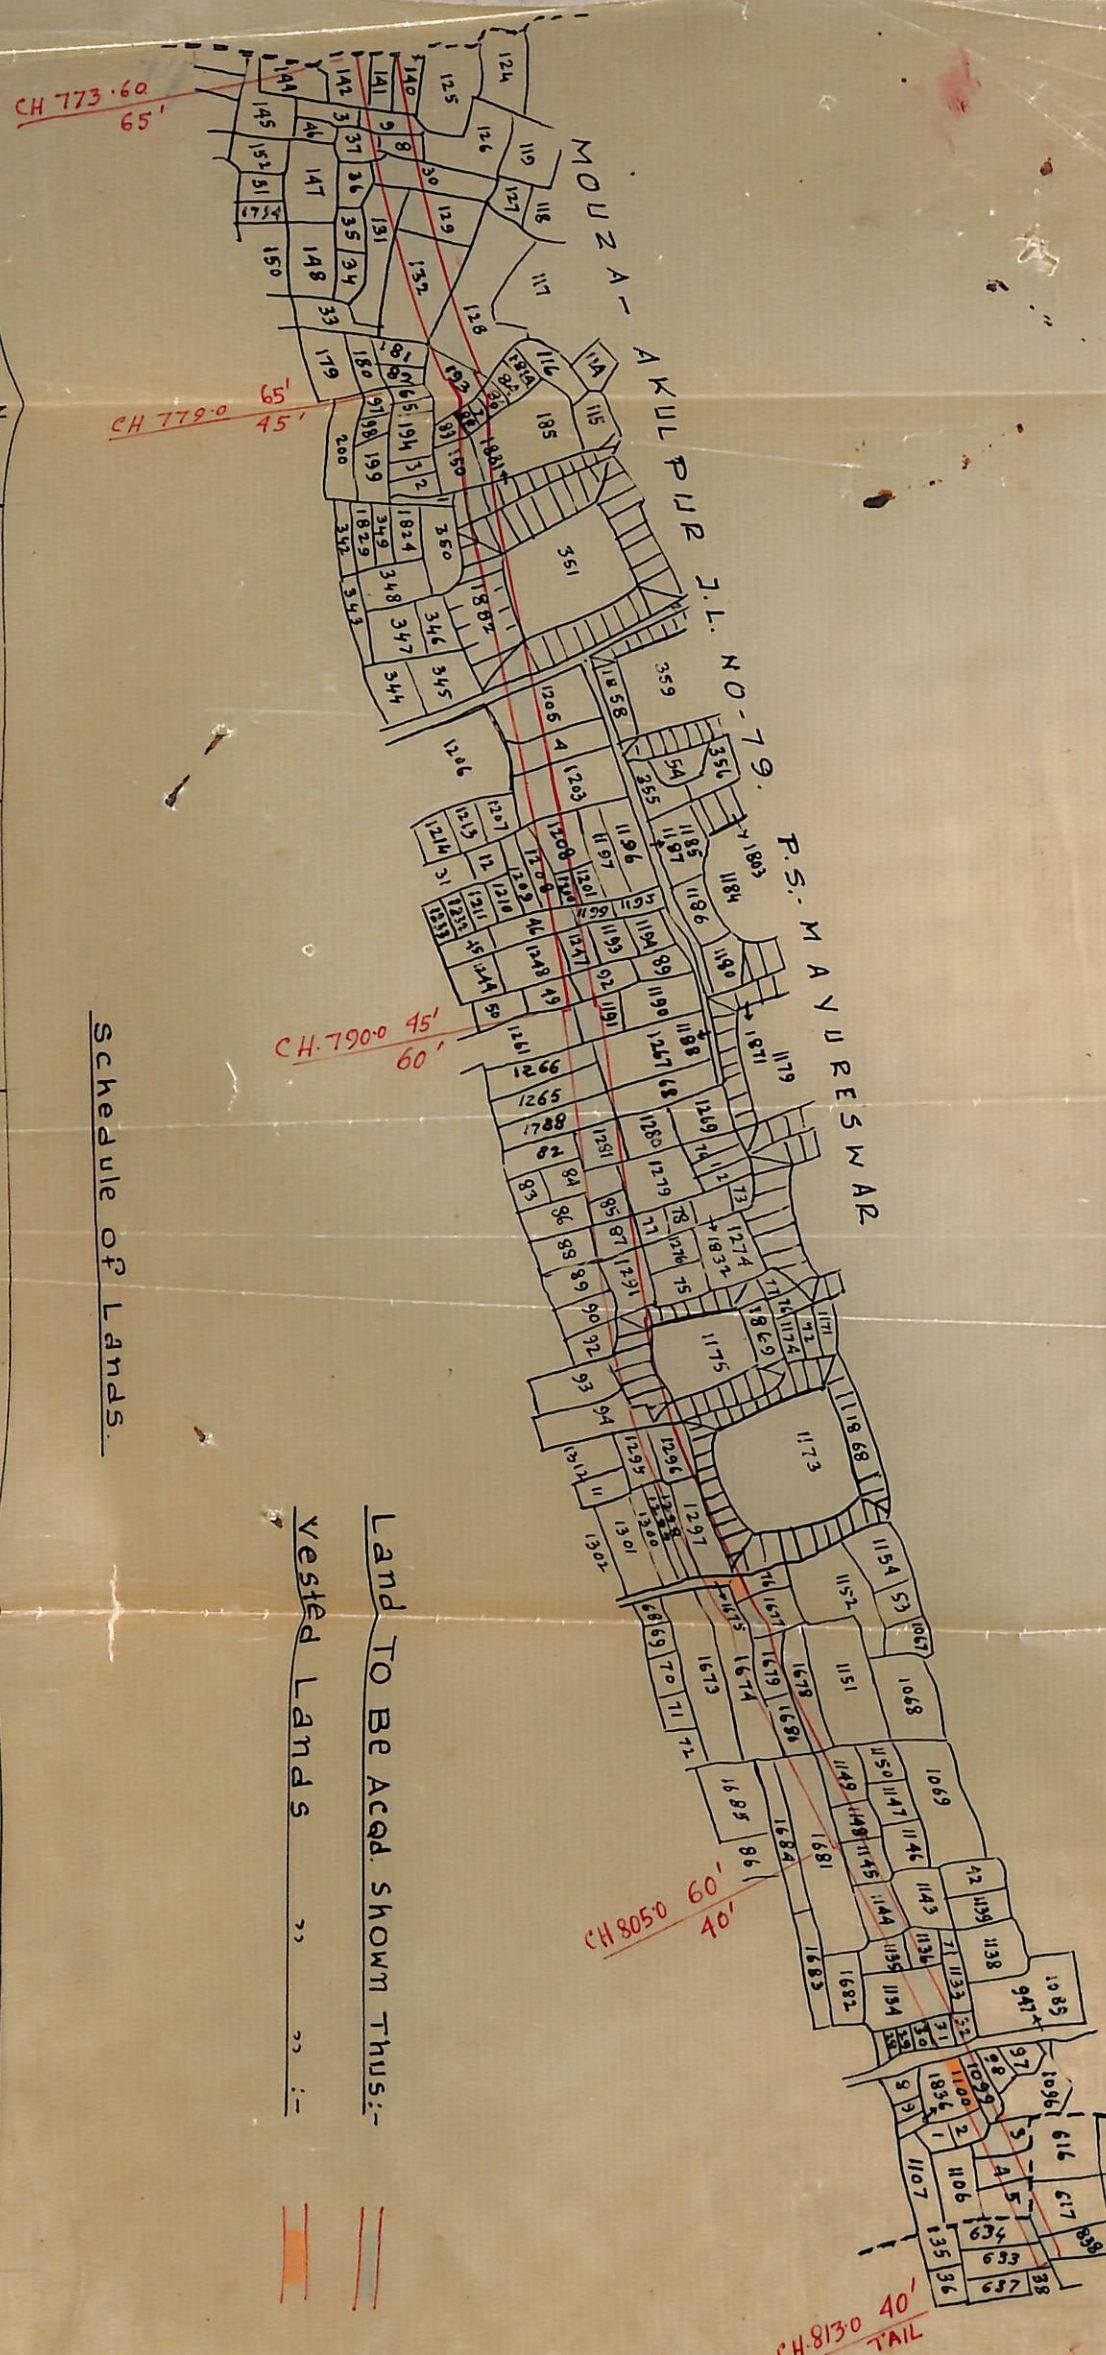

Schedule of Lands.

MOUZA & J.L. NO.	P. S.	Dist.	R.s./c.s. Plots	Area
AKULPUR-79	MAYURESWAR	BIRBHUM	In Part:- 128 to 132, 137 to 140, 142, 183, 145, 185, 186, 189, 190, 351, 352, 947, 1059 1102 to 1105, 1130, 1132, 1134 to 1136, 1144, 1145, 1148, 1149, 1191, 1192, 1199, 1200, 1202 1289 to 1292, 1208, 1246 to 1249, 1261, 1265 to 1268, 1279, 1281, 1284, 1287, 1175/1859, 185/1881, 351/1882, in part. Full plots:- 141, 187, 188, 1131, 1285, 1297 and 1680.	4.77 Acres.
BHABGATI-89	DO.	DO.	In Part:- 617, 632 to 634, 632/838.	1.8738 Acres.

Prepared By:- *[Signature]* 9.6.80

[Handwritten signature]
28/9/80

SPL. L.A. Officer
[Signature]
Birbhum.