


PLAN OF LAND TO BE ACQUIRED PERMANENTLY FOR EXCAVATION OF A MINOR
FROM CH. 31.60 TO CH. 79.30. OFF-TAKING FROM CH. 950.00 (L.B.) OF HINGLOW -
MAIN CANAL IN MOUZA:- RENGNA - J.L. NO-163. P.S- DUBRAJPUR. DIST.-BIRBHUM
SCALE:- 330'-0"

LAND ALREADY ACQD. VIDE L.A. CASE NO-37/80-81

SHOWN AS:-

LAND TO BE ACQD. SHOWN AS:-

VESTED LANDS SHOWN AS:-

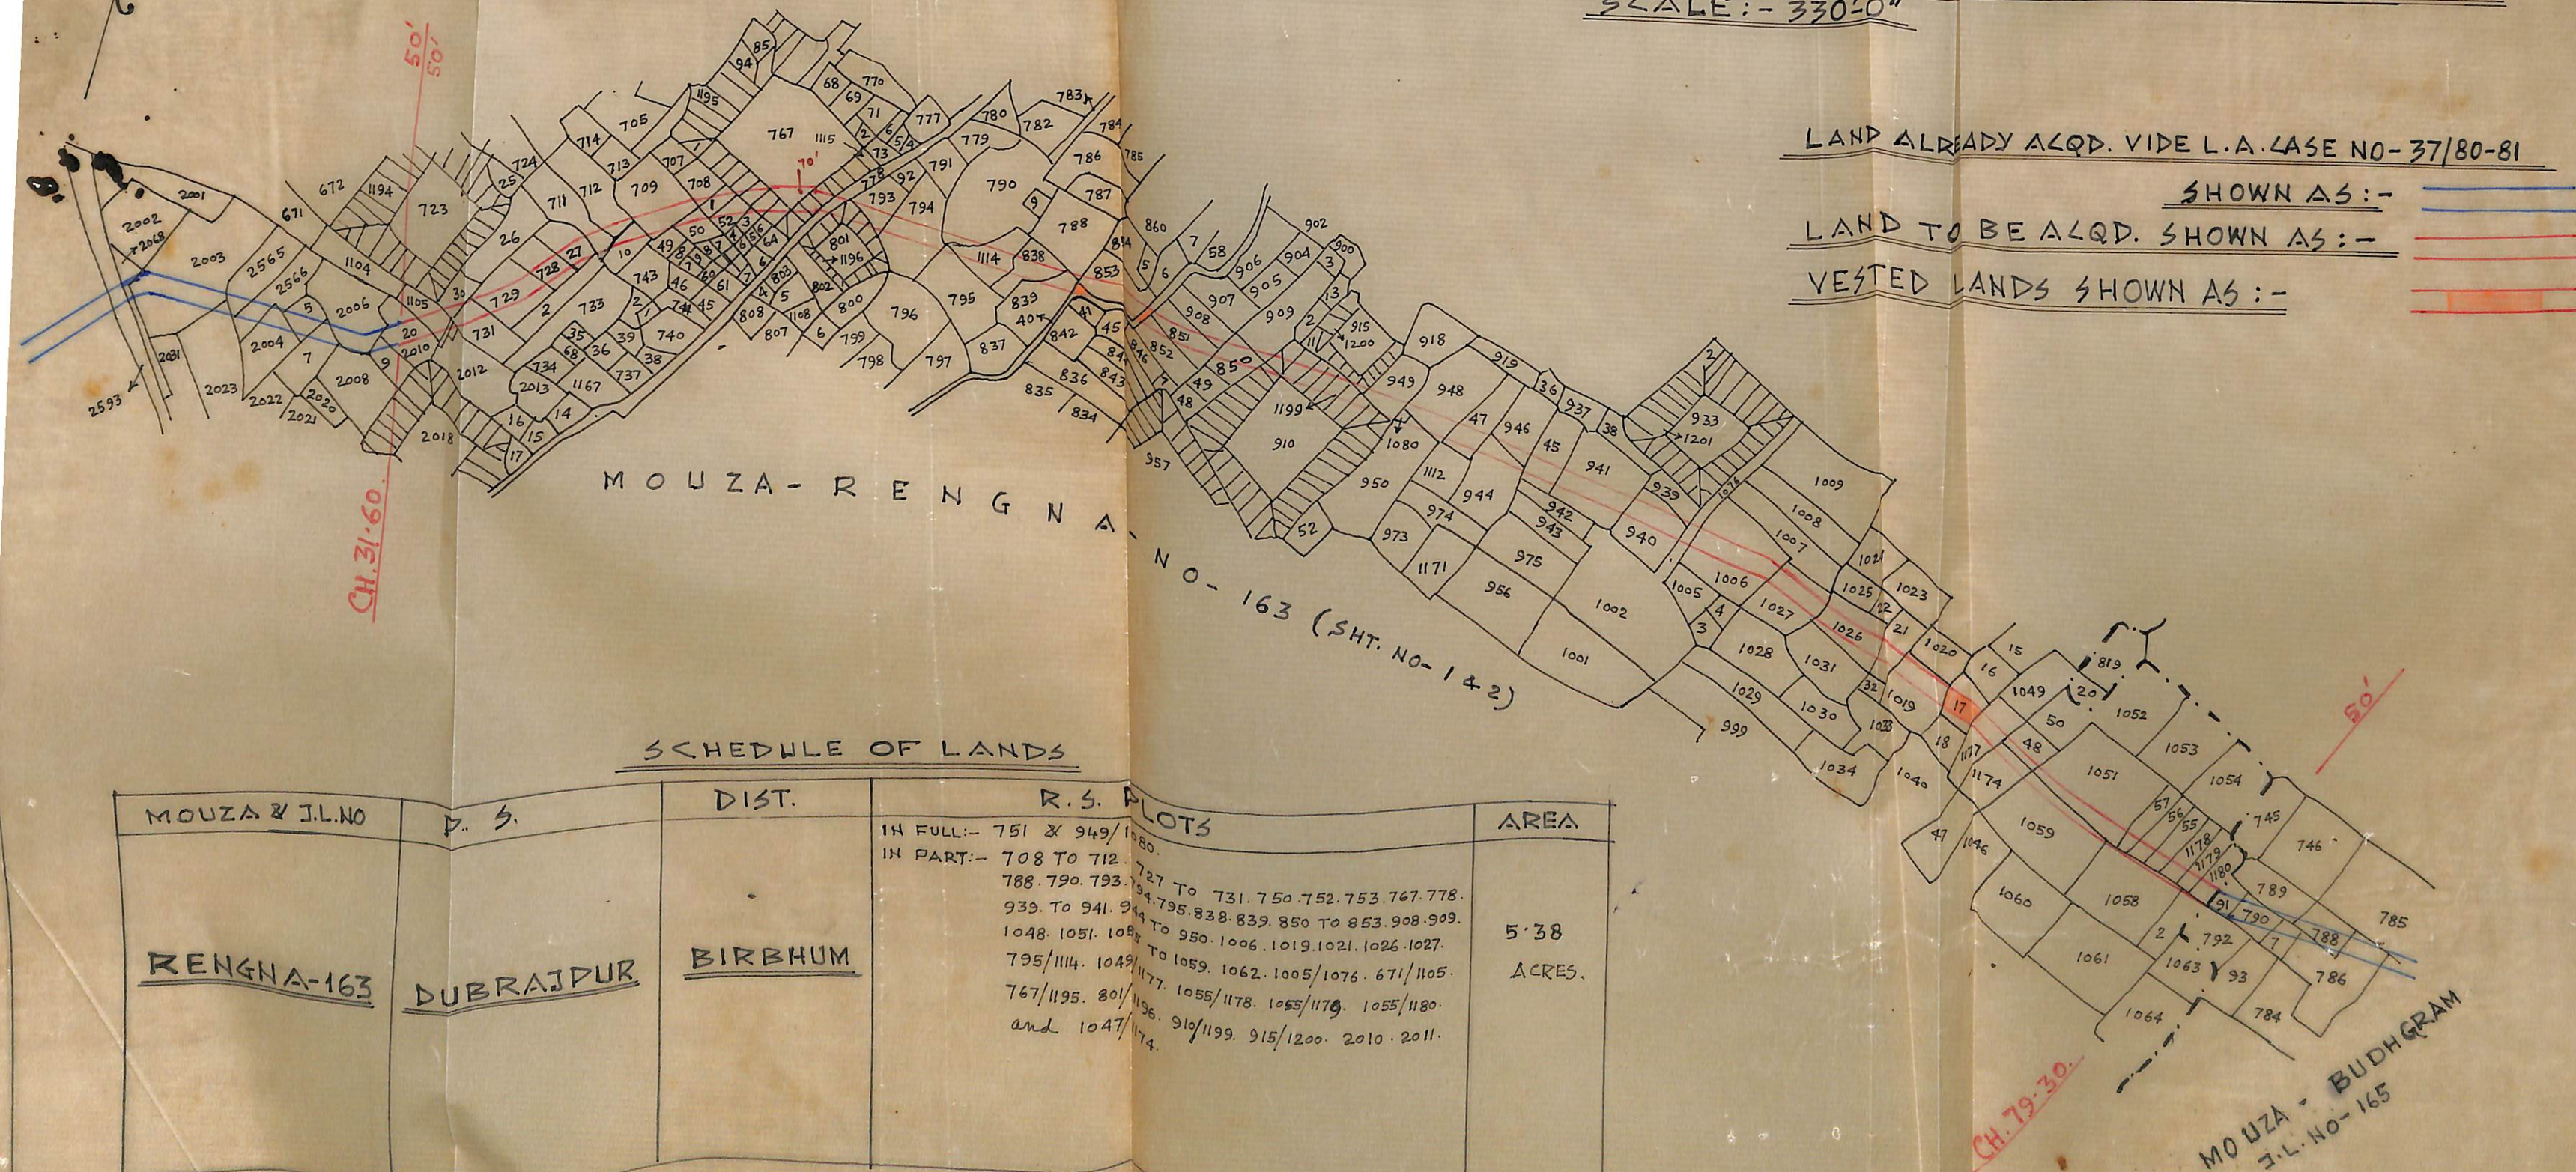

SCHEDULE OF LANDS

MOUZA & J.L. NO	P. S.	DIST.	R. S. PLOTS	AREA
RENGNA-163	DUBRAJPUR	BIRBHUM	IN FULL:- 751 & 949/1080. IN PART:- 708 TO 712. 788. 790. 793. 727 TO 731. 750. 752. 753. 767. 778. 794. 795. 838. 839. 850 TO 853. 908. 909. 939. TO 941. 944 TO 950. 1006. 1019. 1021. 1026. 1027. 1048. 1051. 1052 TO 1059. 1062. 1005/1076. 671/1105. 795/1114. 1049/1177. 1055/1178. 1055/1179. 1055/1180. 767/1195. 801/1196. 910/1199. 915/1200. 2010. 2011. and 1047/1174.	5.38 ACRES.

PREPARED BY:- *[Signature]*

24.4.87

hooked deep

[Signature]
12/8/87
W. A. Sanyal

SPL. L.A. OFFICER
BIRBHUM

ADDL. DISTRICT MAGISTRATE
BIRBHUM