


PLAN OF LAND ACQUIRED PERMANENTLY FOR CONSTRUCTION OF PROPOSED MINOR NO. M.D.B/11/5 (FROM CH 0'00 TO 28'15) WITH TAIL WATER - COURSE IN MOUZA - BARATIA - J.L. NO. 27 & KURULIA. J.L. NO. 41 P. S. BARWAN AND DISTRICT - MURSHIDABAD.

SCALE - 330' = 1"

REF:-

LAND ALREADY ACQUIRED PERMANENTLY SHOWN THUS ---

LAND ACQUIRED PERMANENTLY SHOWN THUS ---

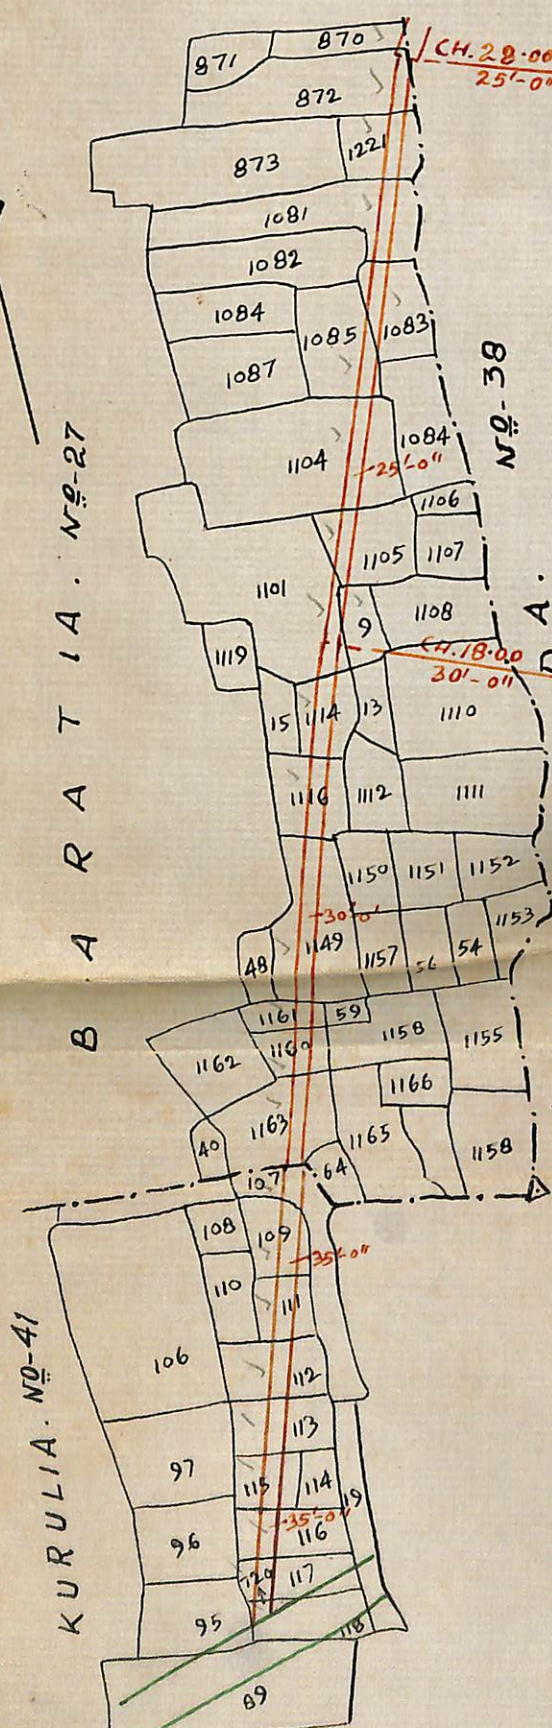

SCHEDULE OF LAND

MOUZA & J.L. NO.	P.S.	DT.	C. S. PLOT NOS. IN PART.	AREA
BARATIA J.L. NO. 27.	BARWAN	MURSHIDABAD	870, 872, 1081, 1083, 1085, 1101, 1104, 1105, 1109, 1114, 1116, 1149, 1160, 1161, 1163 & 1221.	1.24 ACRES.
KURULIA J.L. NO. 41.	BARWAN	MURSHIDABAD	107, 109, 111, 112, 113, 115, 116, 117 & 720.	.64 of an acre.
TOTAL AREA:- 1.88 ACRES.				

Certified that the Lands in this Plan were duly acquired under the Provisions of the West Bengal Land (Requisition & Acquisition) Act-II of 1948 under Notice NO. 16721 L.A (P.W.) dated 3.9.73 Published at Page No. 3107-08 Part-1 of the Calcutta Gazette, Extra-Ordinary dated 19.10.73 and in Proceedings NO. 4 of 1970-71. And under Section 4(1a) of the Act. They have vested absolutely in the Irrigation & Waterways Directorate of the State Govt. from the 19th, Oct, 1973.

PREPARED BY: *[Signature]*
21/11/75

CKD. BY: *[Signature]*

SPL. L.A. OFFICER,
BIRBHUM.

[Signature]
ADDL. DIST. MAGISTRATE
BIRBHUM.

[Signature]
8/4/76