


4/71-72
II

Plan Of Land to be acquired Permanently for the Proposed Extension Of the Existing Minor (small)
from Ch. 337.00 Of M.D.B.C. In Mouza:- Chilla - No-124. P.S.- MD-Bazar - Dt-Birbhum.

Scale:- 330'-0"=1"

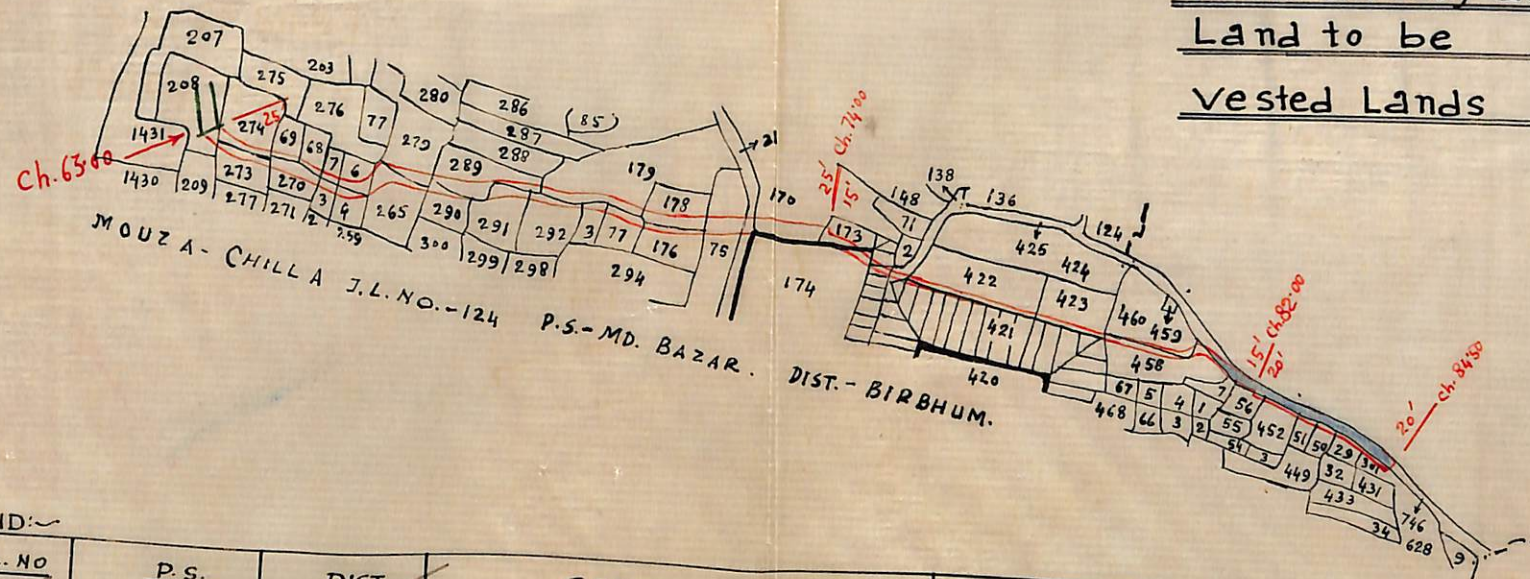

Land already acquired shown thus:-

Land to be " " " " " "

Vested Lands " " " " " "

SCHEDULE OF LAND:-

NAME OF MOUZA	J.L. NO	P.S.	DIST.	C.S. PLOTS IN PART	AREA IN ACRES
CHILLA	124	MD BAZAR	BIRBHUM.	21. 138. 170. 173. 174. 175. 176. 177. 178. 179. 208. 263. 264. 265. 266. 267. 268. 269. 270. 273. 274. 279. 289. 290. 291. 292. 293. 421. 422. 423. 429. 430. 450. 451. 452. 456. 457. 458. 460. 628.	91 acres.

Traced by:
Bhawan
D/Man. 28/3/72

CKd. by:-

J. Chandra Prasad
5/4/72

SPL. L.A. Officer
Birbhum.