


PLAN OF LAND TO BE ACQUIRED PERMANENTLY FOR CONSTRUCTION
OF HINGLOW MAIN CANAL. IN MOUZA.. SILABATPUR. NO. 125.
P. S. KHAYRASOLE. DT. BIRBHUM.

Scale ... 330' = 1" (Inch.)

Ref

- i) Land To Be Acquired Permanently Shown Thus ..
 ii) Vested Land Not To Be Acquired ..

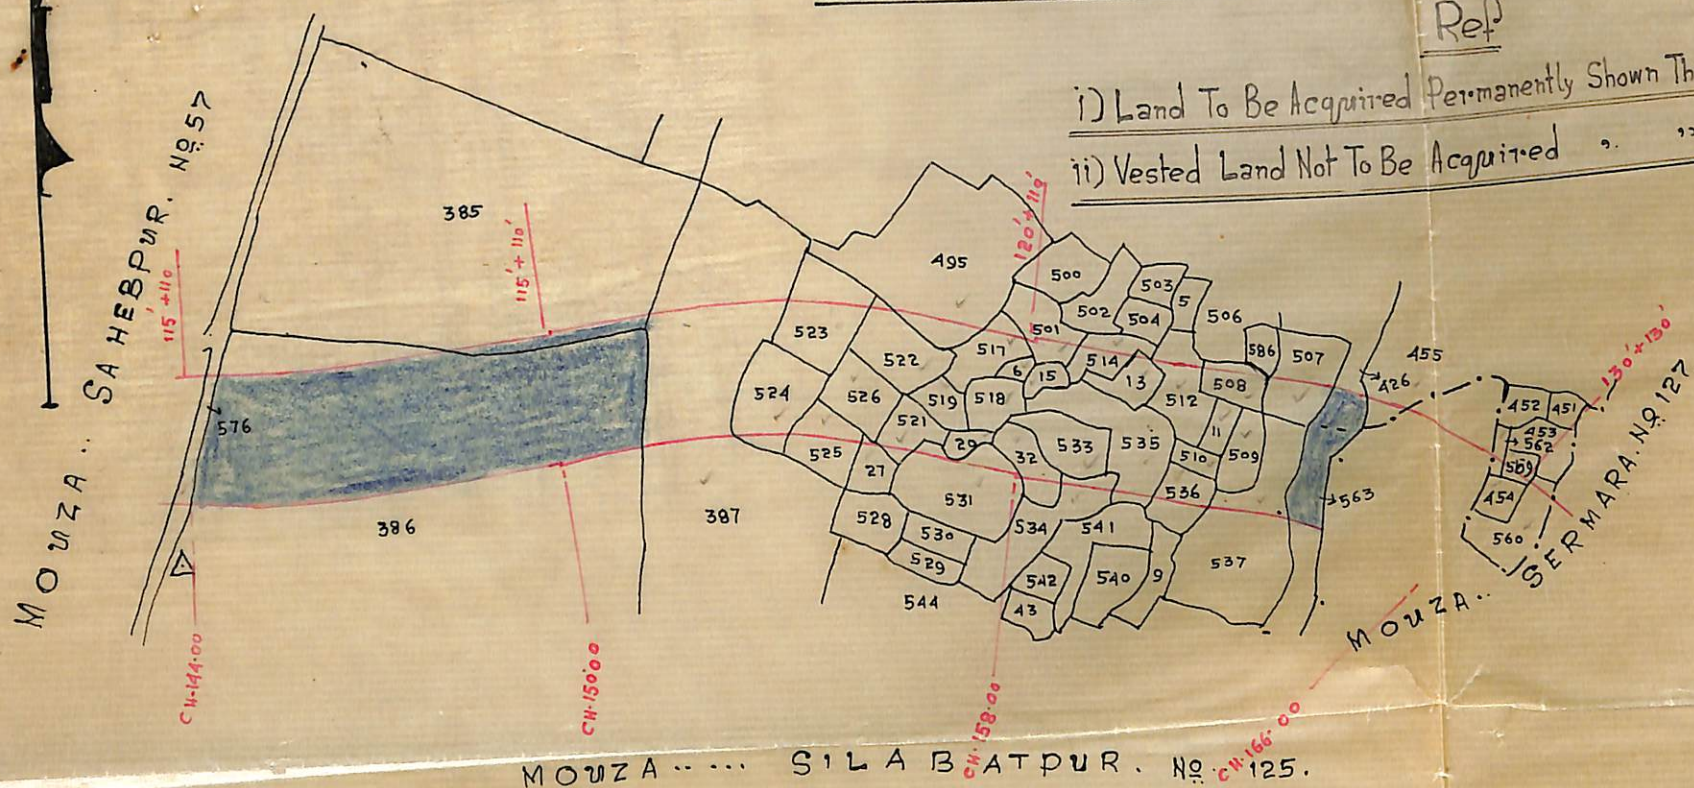

Schedule-Of-Lands.

Mouza.	J.L. No.	Thana	District.	c. s. Plot Nos.	Area.
Silabatur.	125.	Khayrasole.	Birbhum.	454, 509, 510, 511, 515, 516, 518, 519, 520, 526, 533. In Full. 387, 455, 495, 501, 507, 508, 512, 513, 514, 517, 521, 522, 523, 524, 525, 527, 531, 532, 534, 535, 536, 537, 559, 560, 562 And 576. In part.	6.53. Acres.

CHKD. BY.

J. Choudhury
 19.9.72

Spl. L. A. Collector.
Birbhum.

Prepared By.
 R. Roy.