



MOUZA - BHAWANIPUR,
CH. 355-00 J.L. NO. 83.
6/1/83

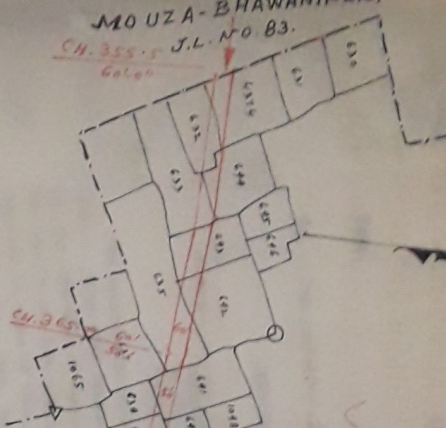

PLAN OF LAND TO BE ACQUIRED FOR EXCAVATION OF DIST. NO. 4
OF HINAWLOW MAIN CANAL FROM CH. 355.00 TO 422.50 IN THE MOUZA
ICHAPUR. J.L. NO. 82 P.S. ILLAMBABAZAR AND DISTRICT - BIRBHUM.

SCALE = 330' = 1" INCH.

MOUZA - ICHAPUR, J.L. NO. 82 (SHEET NO. 1 & 2)
P.S. - ILLAMBABAZAR, DIST. - BIRBHUM.

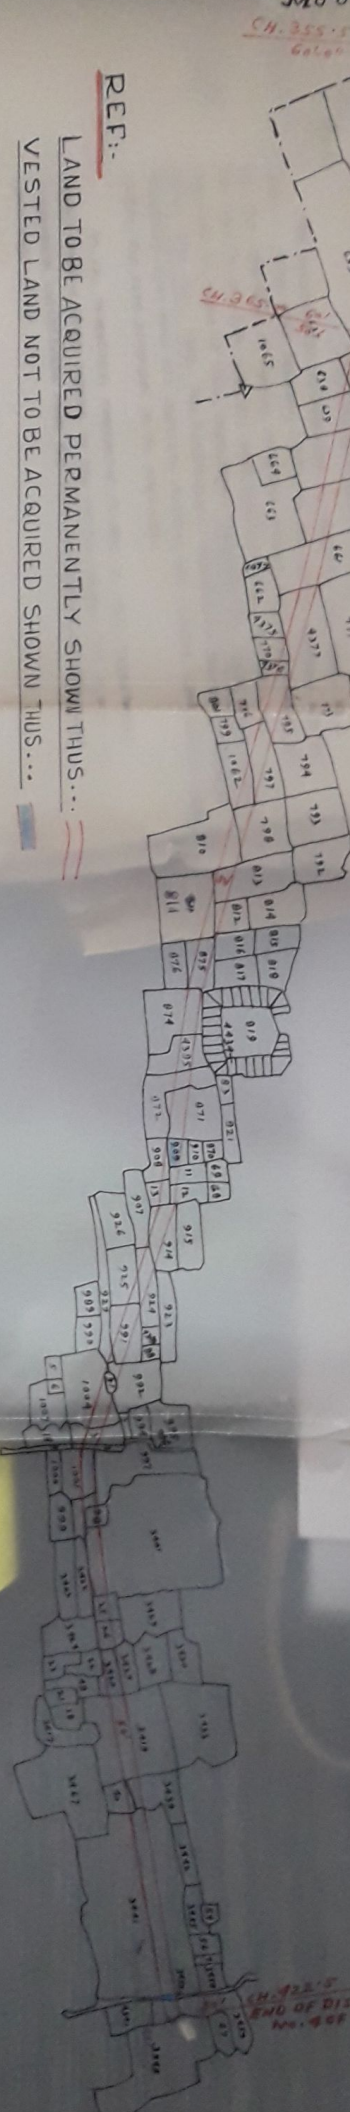

REF:-

LAND TO BE ACQUIRED PERMANENTLY SHOWN THUS...
VESTED LAND NOT TO BE ACQUIRED SHOWN THUS...

SCHEDULE OF LANDS :-

MOUZA J.L. NO.	P.S.	D.T.	C. S. PLOT NOS. IN FULL AND PART.	TOTAL AREA
ICHAPUR - 82	ILLAMBABAZAR	BIRBHUM.	1004/1051 IN FULL. 632, 633, 635, 637 TO 644, 658, 659, 661, 770, 795 TO 798, 810 TO 813, 816, 871, 872, 874, 875, 907, 908, 911 TO 914, 924, 925, 927, 991, 992, 997, 998, 1001 TO 1004, 3401, 3402, 3419, 3420, 3425, 3426, 3427, 3439 TO 3441, 3459, 63/4374, 770/4376, 771/4377, 799/1062, AND 873/4385, IN PART.	7.50 ACRES.

COUNTERSIGNED

ADDL. L.A. OFFICER,
BIRBHUM.

COLLECTOR,
BIRBHUM.

PREPARED BY: [Signature]
6/1/83