



LAND ACQUISITION PLAN FOR TAGGING OF RIGHT SIDE EARTHEN EMBANKMENT AND TAIL CHANNEL OF BAKRESWAR RESERVOIR OF BAKRESWAR THERMAL POWER PROJECT OF WEST BENGAL POWER DEVELOPMENT CORPORATION LTD. IN MOUZAS:- BANDHERSOL, J.L.NO-100, AND MANIRAM, J.L.NO-102, P.S.- DUBRAJPUR, DIST.- BIRBHUM.

SCALE:- 1" = 530' 0"

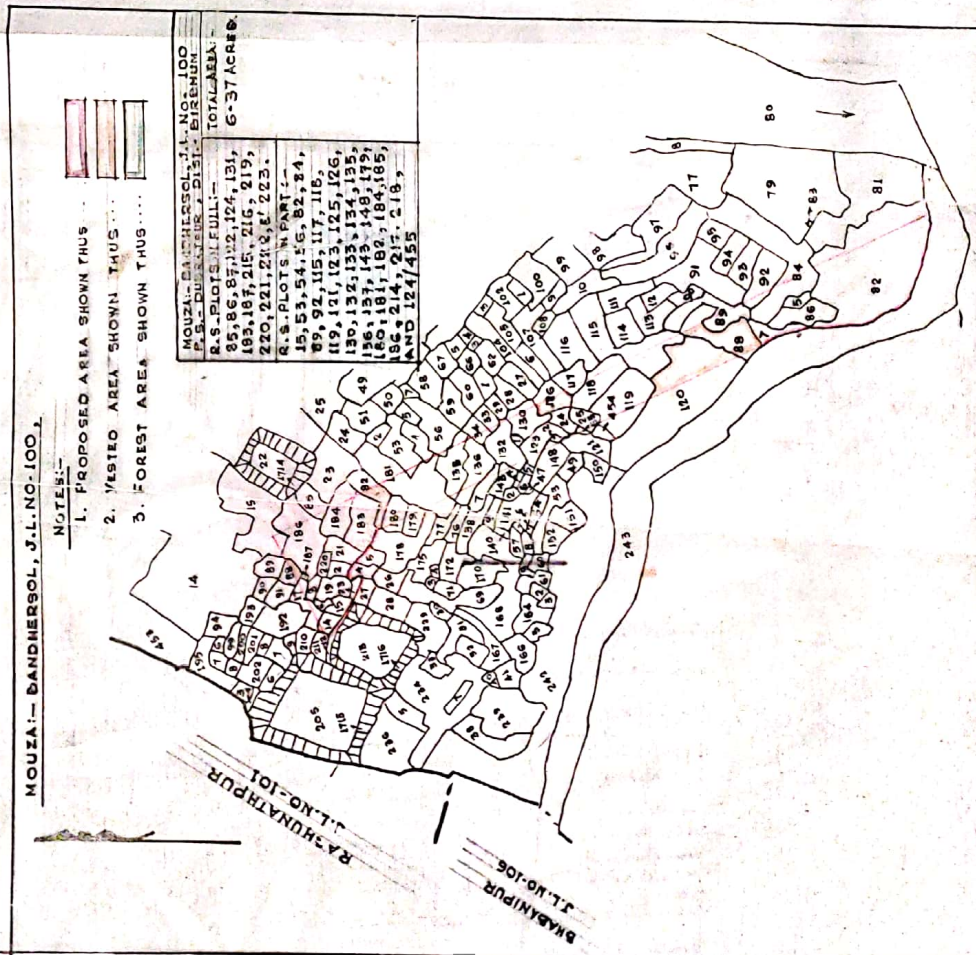

DRAWN BY:-
CHECKED BY:-
ORALCHITMAN, L.A. CELL (B.T.P.P.).
KGO.
L.A. CELL (B.T.P.P.)
ADDL. L.A.O.
L.A. CELL (B.T.P.P.)

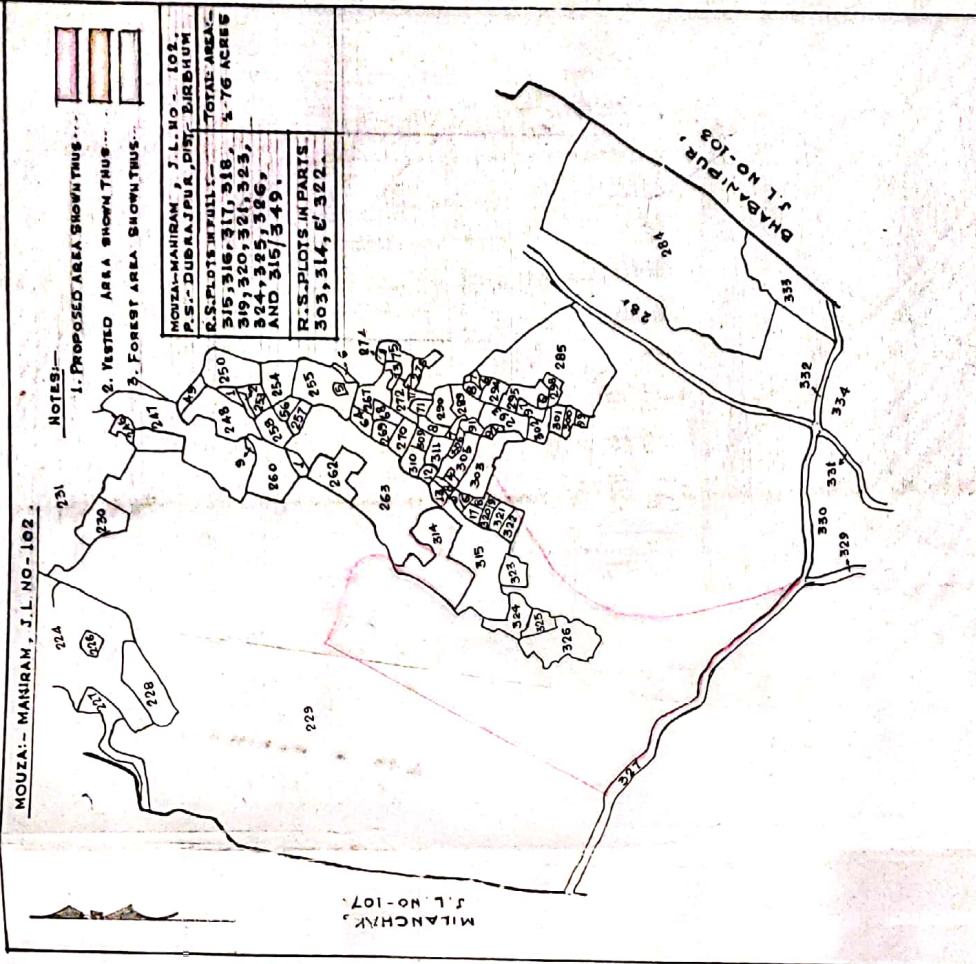

ADDL. DIST. MAGISTRATE
BIRBHUM
COLLECTOR,
BIRBHUM.