

SCHEDULE OF LAND.			
NAME OF MOUZA	THANA	DISTRICT	ACRES
BASHRA	SURI	BIRBHUM	3.775
DANDAMA	SURI	BIRBHUM	3.76
BASHRA	SURI	BIRBHUM	0.13
PIASALA	SURI	BIRBHUM	11.75
SIBBANDI	SURINIA	BIRBHUM	2.81
BARASANGRA	SURINIA	BIRBHUM	9.15
MALIGRAM	SURINIA	BIRBHUM	0.94
			2.005


34/52-53

MAYURAKSHI PROJECT LAND PLAN

SHOWING THE LAND TO BE ACQUIRED PERMANENTLY FOR CONSTRUCTING MINOR NO 3 EX. DISTRIBUTORY NR 1 OF M.B.C. IN MOUZA GONALGRAM J.L. 54, BASHRA J.L. 51, SH. 2, DANDAMA J.L. 53, SH. 1 & 2, PIASALA J.L. 56, SH. 1, MALIGRAM J.L. 54, SH. 1, BARASANGRA J.L. 53, SH. 2, SIBBANDI J.L. 56, HANNUBAZAR J.L. 69, SH. 1, JAGANNATHPUR J.L. 68, DHONJAL J.L. 67, HARIHARPUR J.L. 64, ISWARPUR J.L. 155 IN P.S. SURIND SAINIA RESPECTIVELY, DT. BIRBHUM.

SCALE-330'

REF:-
Lands to be Acquired permanently for Minor No. 3
Lands Already Acquired for Minor No. 3

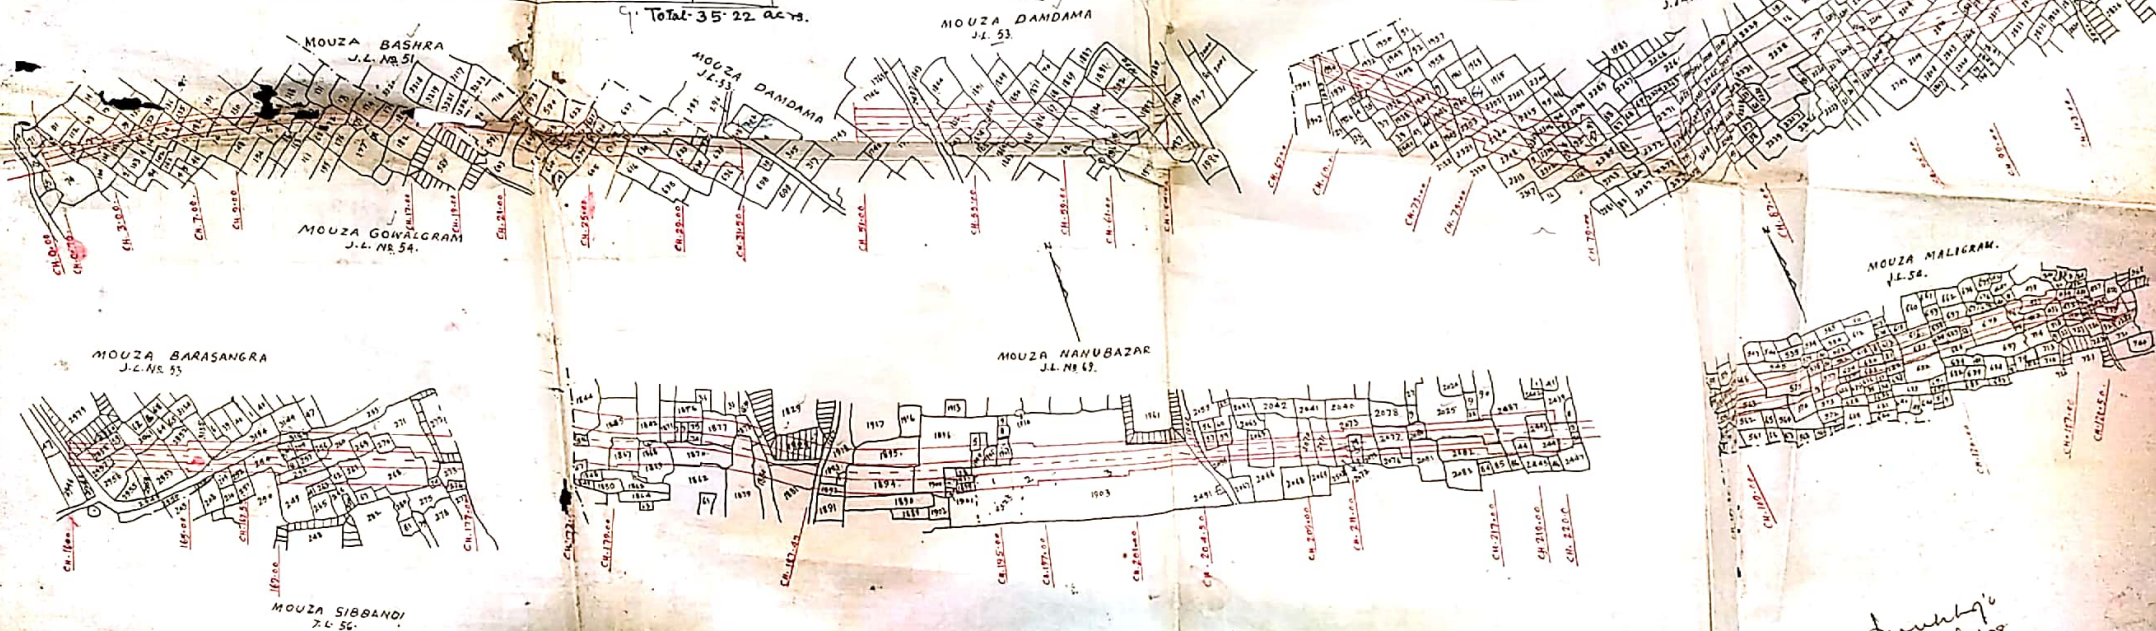

TRACED BY
S.D.O.
9/12/58

S.D.O.
SAINTHIA IRRIGATION SUBDIVISION

16/12/58
(S.S. MUKHERJEE)
EXECUTIVE ENGINEER
HEAD QUARTERS DYN.